


FORMULA OIL CORP & AFFILIATED COMPANIES
VERSION 27

ATELIER 01 PTE LTD

07 February 2022

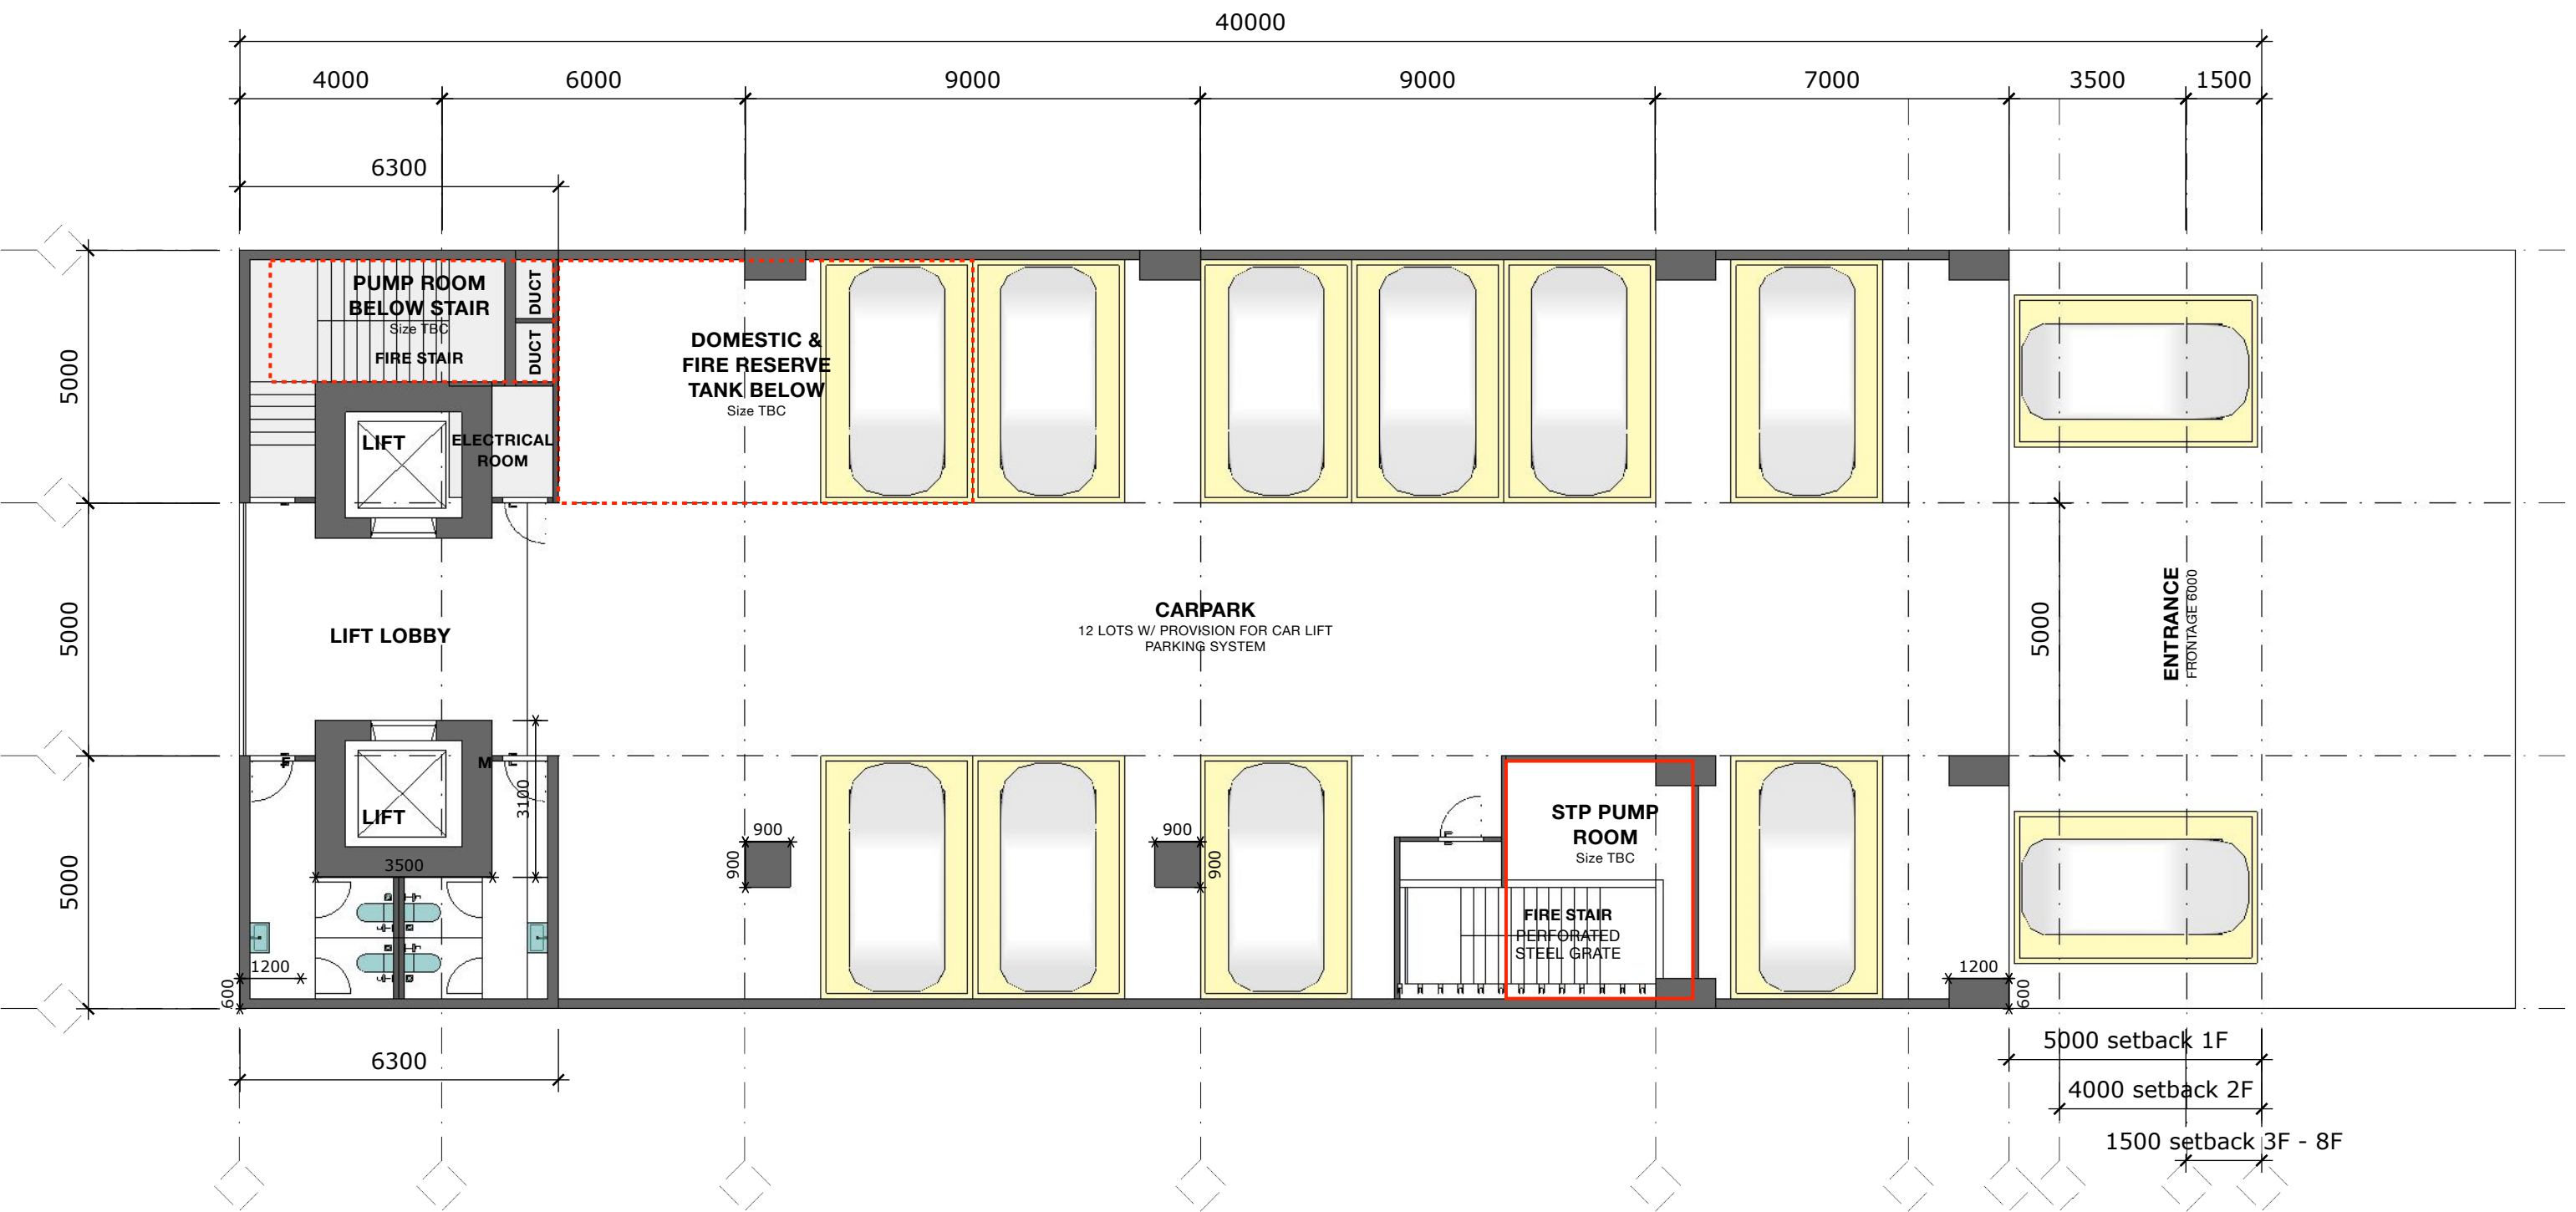

CLIENT
Mr Michael Cordova

DESIGN
ATELIER 01 PTE LTD
201013151G

ANG XINWEI
+65 98622425
SHIRLEY TAN
+65 94383637

PROJECT TITLE
795, Edsa Highway,
Quezon City, 1100 Metro Manila,
Philippines


FILE NAME
PH201908 FORMULA OIL
CORPORATION 27

ISSUE
07 February 2022

PAGE
/ 10

SCALE
LAYOUTS
A3 1:100
SECTIONS
A3 1:50
DETAILS
A3 1:20

DRAWING NAME
1F: CARPARK OPTION

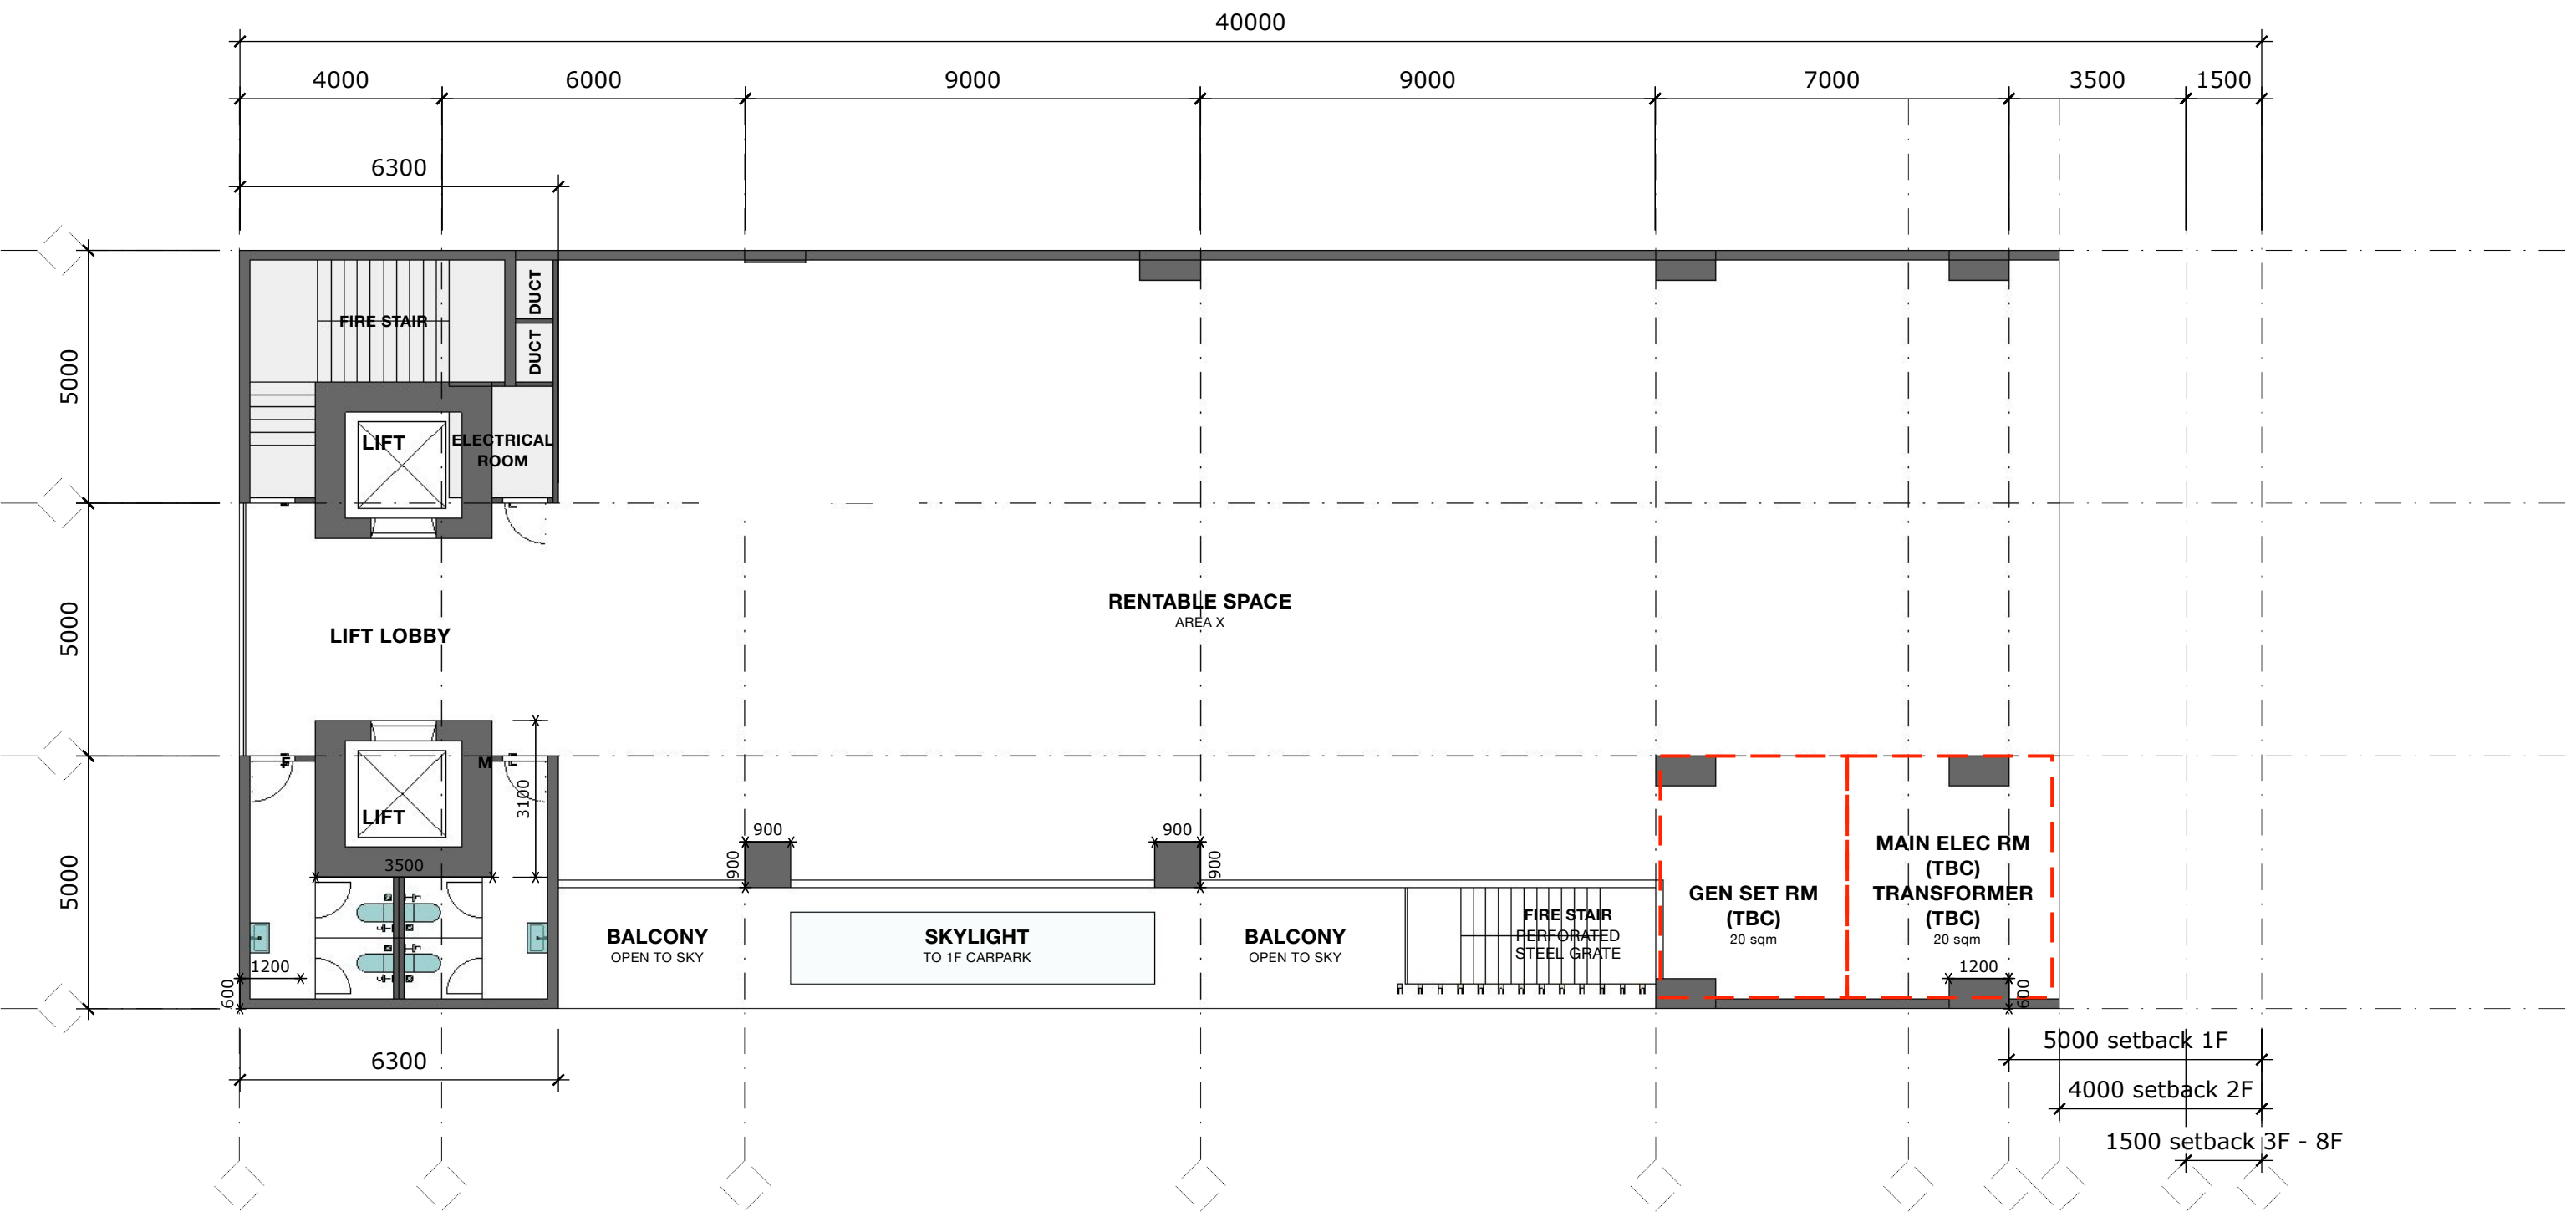

CLIENT
Mr Michael Cordova

DESIGN
ATELIER 01 PTE LTD
201013151G

ANG XINWEI
+65 98622425
SHIRLEY TAN
+65 94383637

PROJECT TITLE
795, Edsa Highway,
Quezon City, 1100 Metro Manila,
Philippines


FILE NAME
PH201908 FORMULA OIL
CORPORATION 27

ISSUE
07 February 2022

PAGE
/ 10

SCALE
LAYOUTS
A3 1:100
SECTIONS
A3 1:50
DETAILS
A3 1:20

DRAWING NAME
2F: LEASE

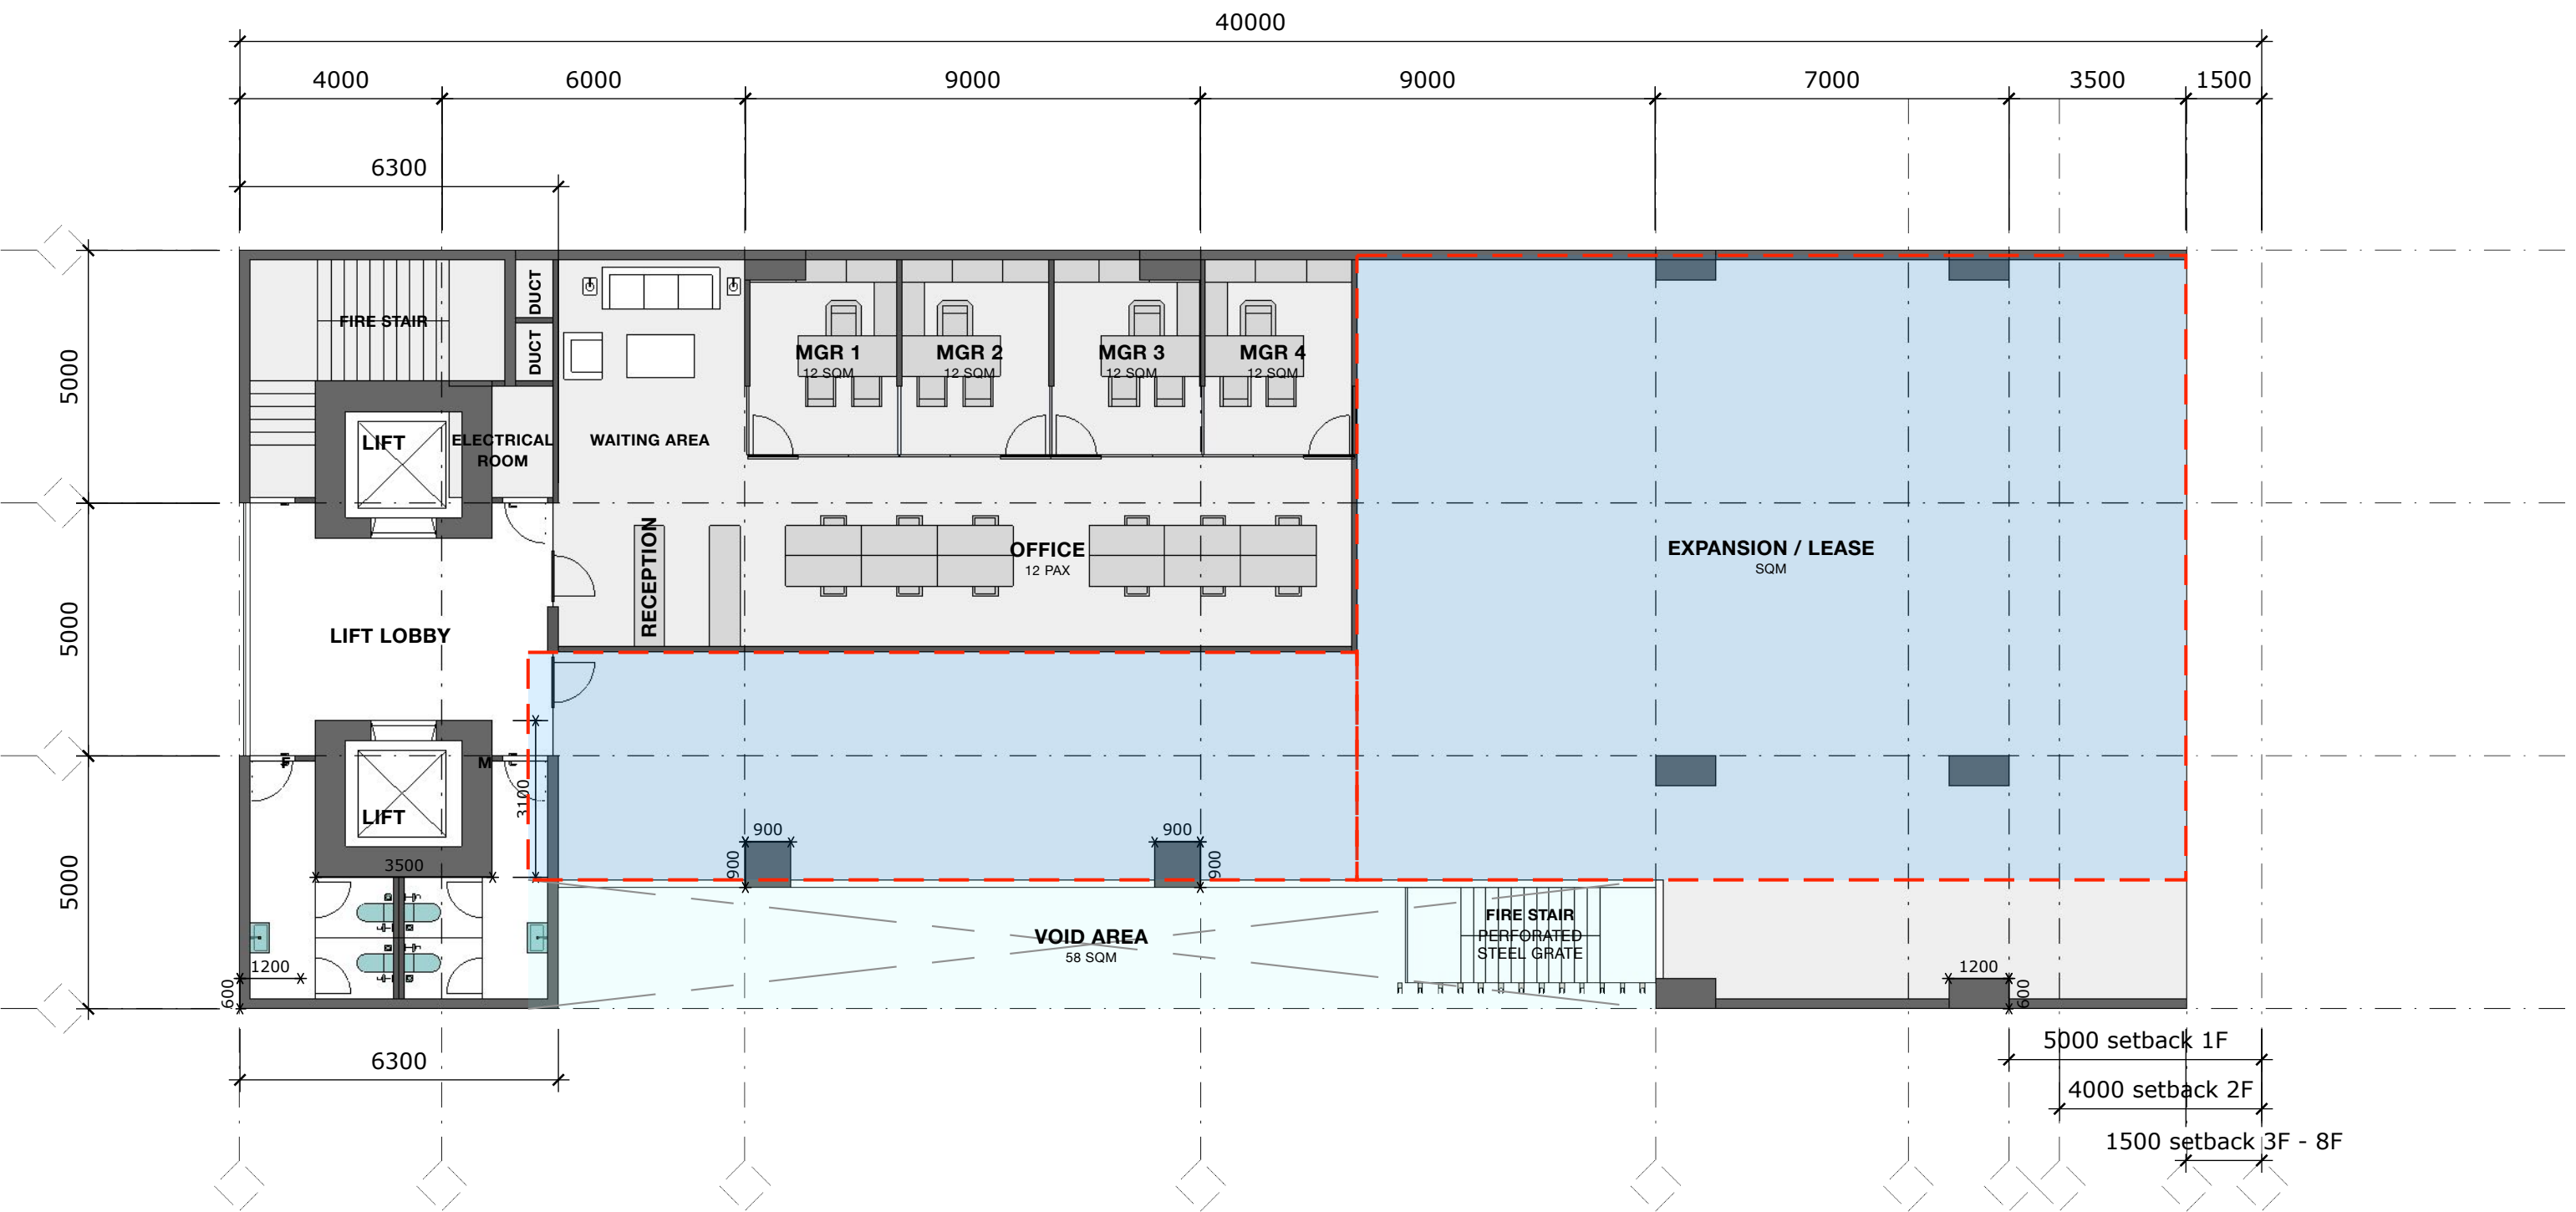

CLIENT
Mr Michael Cordova

DESIGN
ATELIER 01 PTE LTD
201013151G

ANG XINWEI
+65 98622425
SHIRLEY TAN
+65 94383637

PROJECT TITLE
795, Edsa Highway,
Quezon City, 1100 Metro Manila,
Philippines


FILE NAME
PH201908 FORMULA OIL
CORPORATION 27

ISSUE
07 February 2022

PAGE
/ 10

SCALE
LAYOUTS
A3 1:100
SECTIONS
A3 1:50
DETAILS
A3 1:20

DRAWING NAME
3F: FOC + LEASE

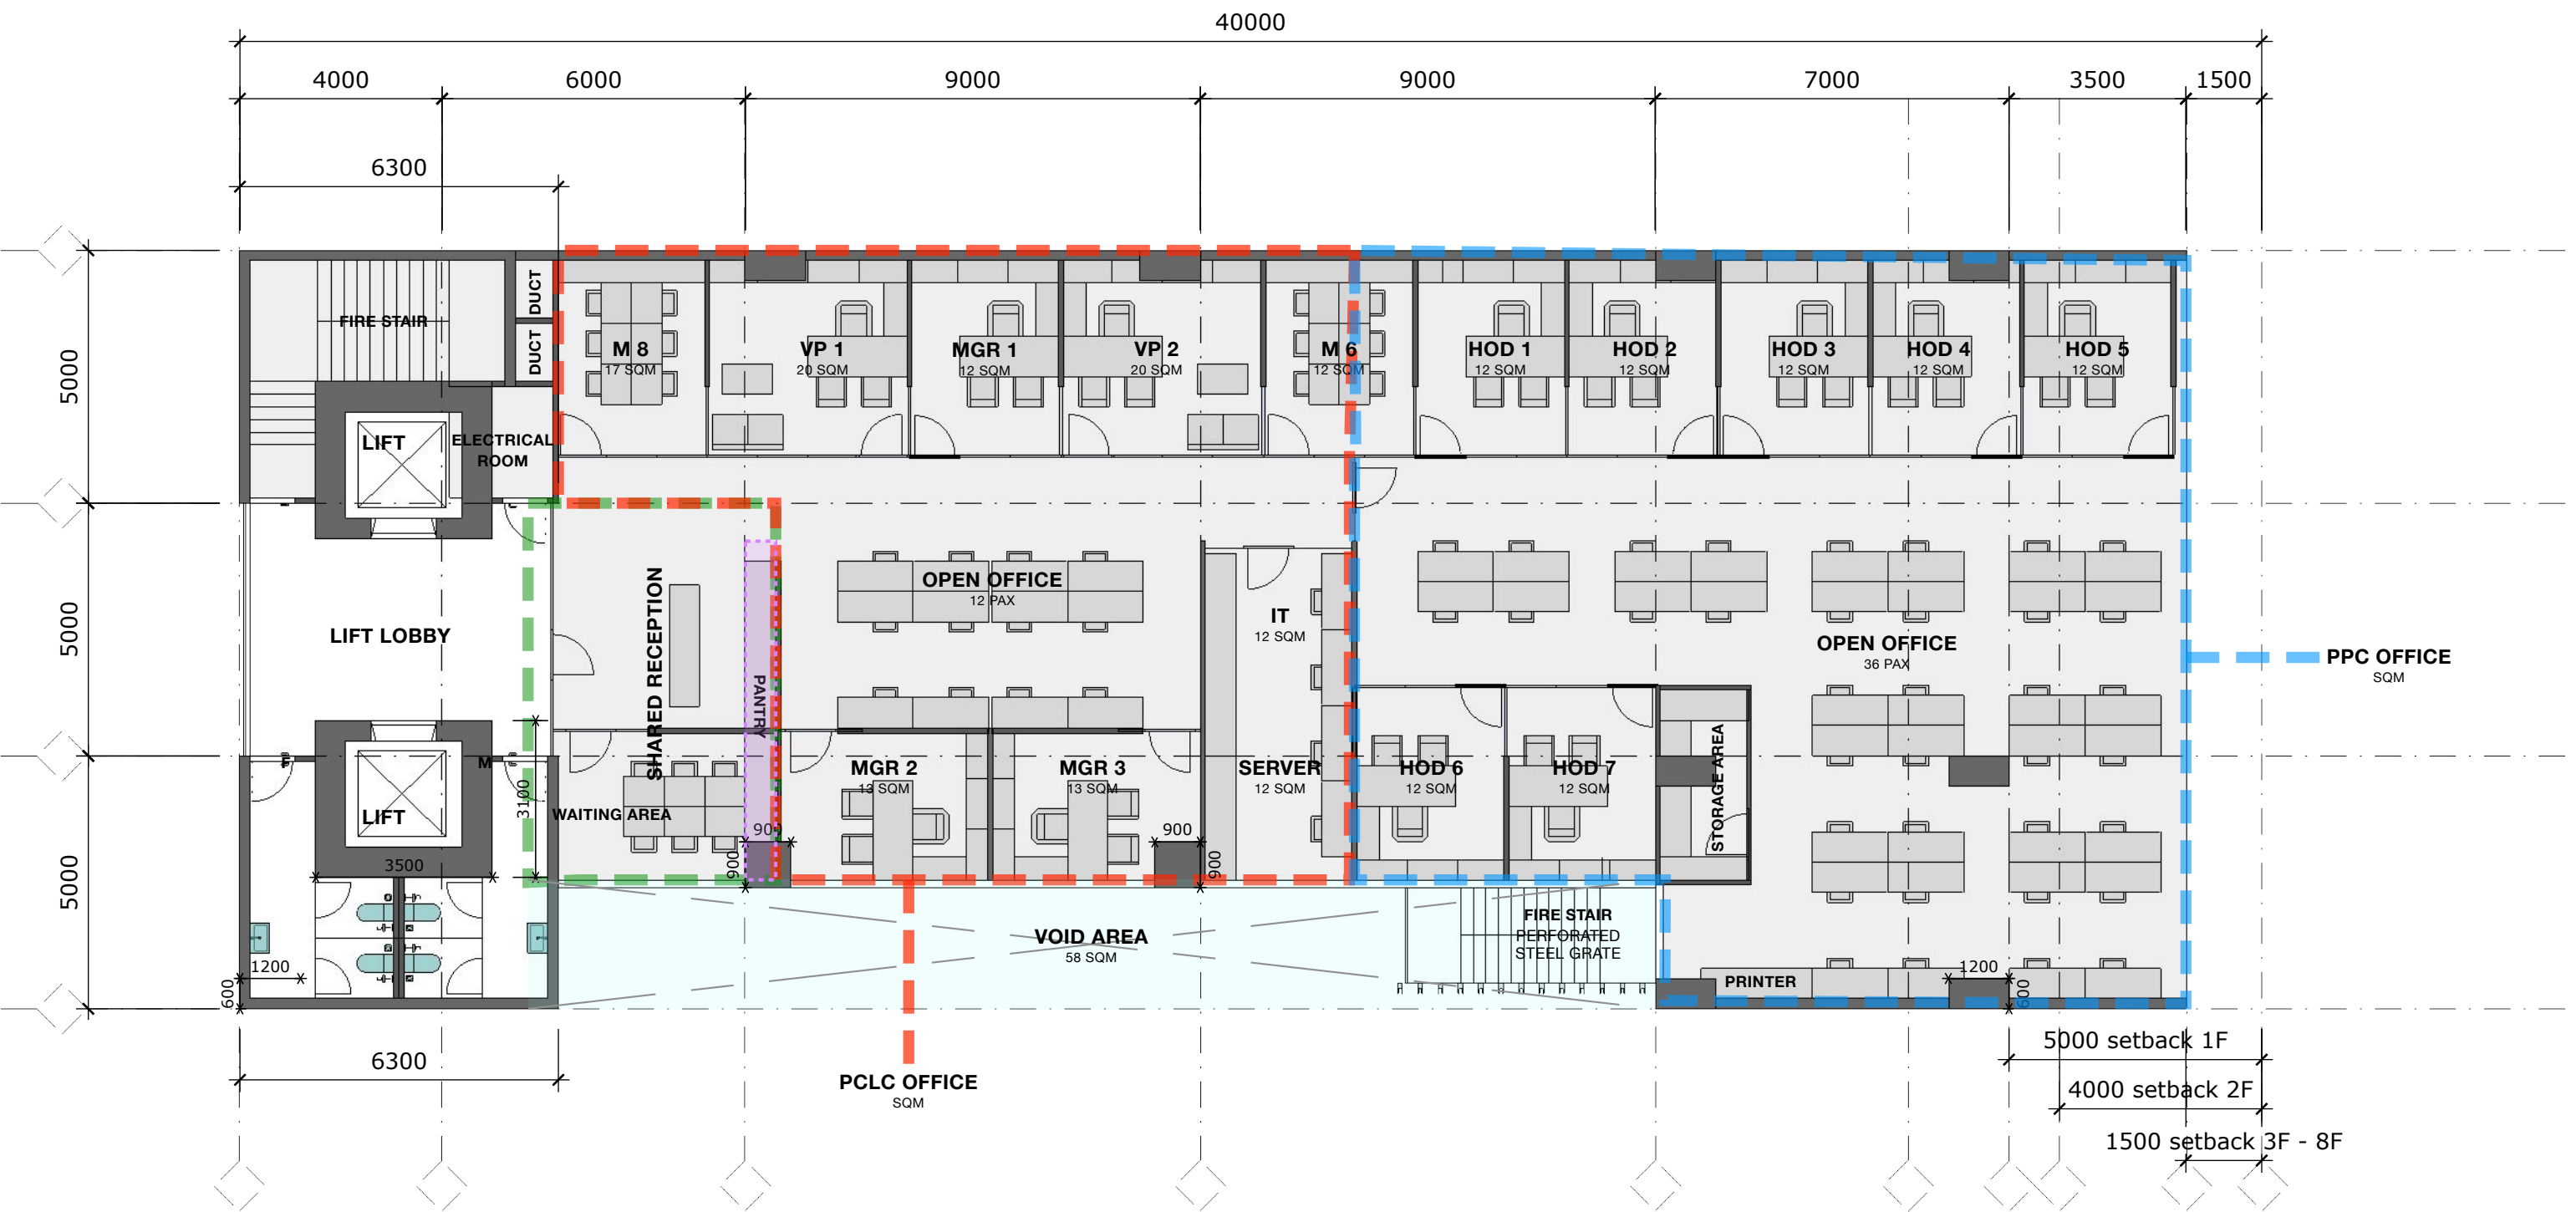

CLIENT
Mr Michael Cordova

DESIGN
ATELIER 01 PTE LTD
201013151G

ANG XINWEI
+65 98622425
SHIRLEY TAN
+65 94383637

PROJECT TITLE
795, Edsa Highway,
Quezon City, 1100 Metro Manila,
Philippines


FILE NAME
PH201908 FORMULA OIL
CORPORATION 27

ISSUE
07 February 2022

PAGE
/ 10

SCALE
LAYOUTS
A3 1:100
SECTIONS
A3 1:50
DETAILS
A3 1:20

DRAWING NAME
4F: PCLC PPC

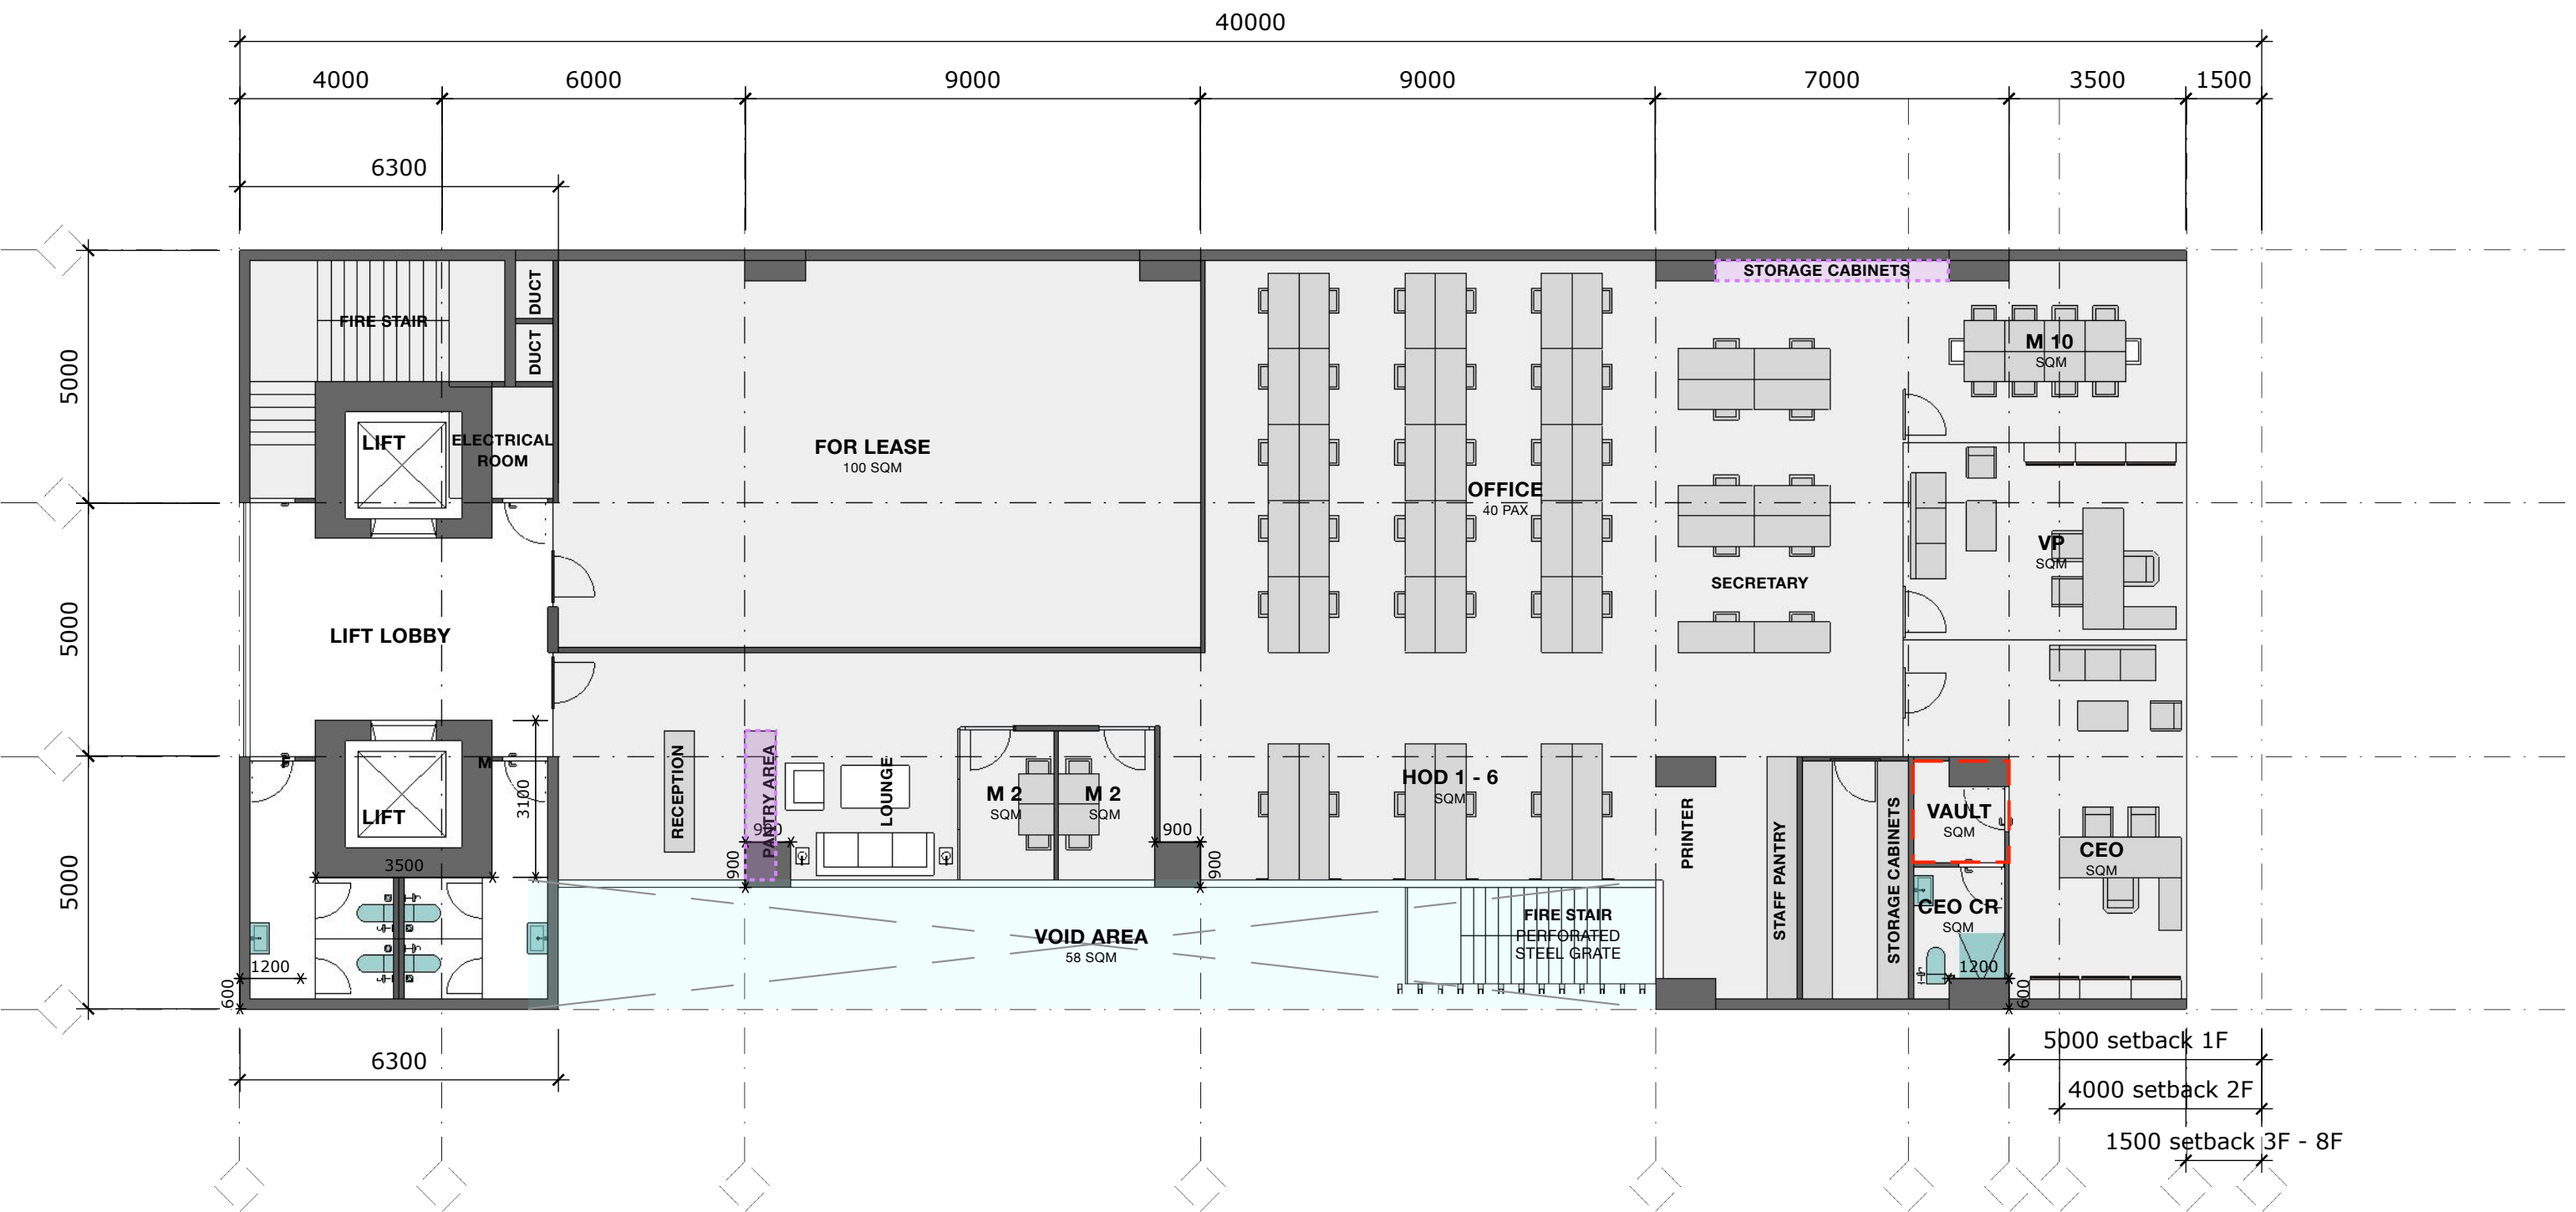

CLIENT
Mr Michael Cordova

DESIGN
ATELIER 01 PTE LTD
201013151G

ANG XINWEI
+65 98622425
SHIRLEY TAN
+65 94383637

PROJECT TITLE
795, Edsa Highway,
Quezon City, 1100 Metro Manila,
Philippines


FILE NAME
PH201908 FORMULA OIL
CORPORATION 27

ISSUE
07 February 2022

PAGE
/ 10

SCALE
LAYOUTS
A3 1:100
SECTIONS
A3 1:50
DETAILS
A3 1:20

DRAWING NAME
5F: GPI

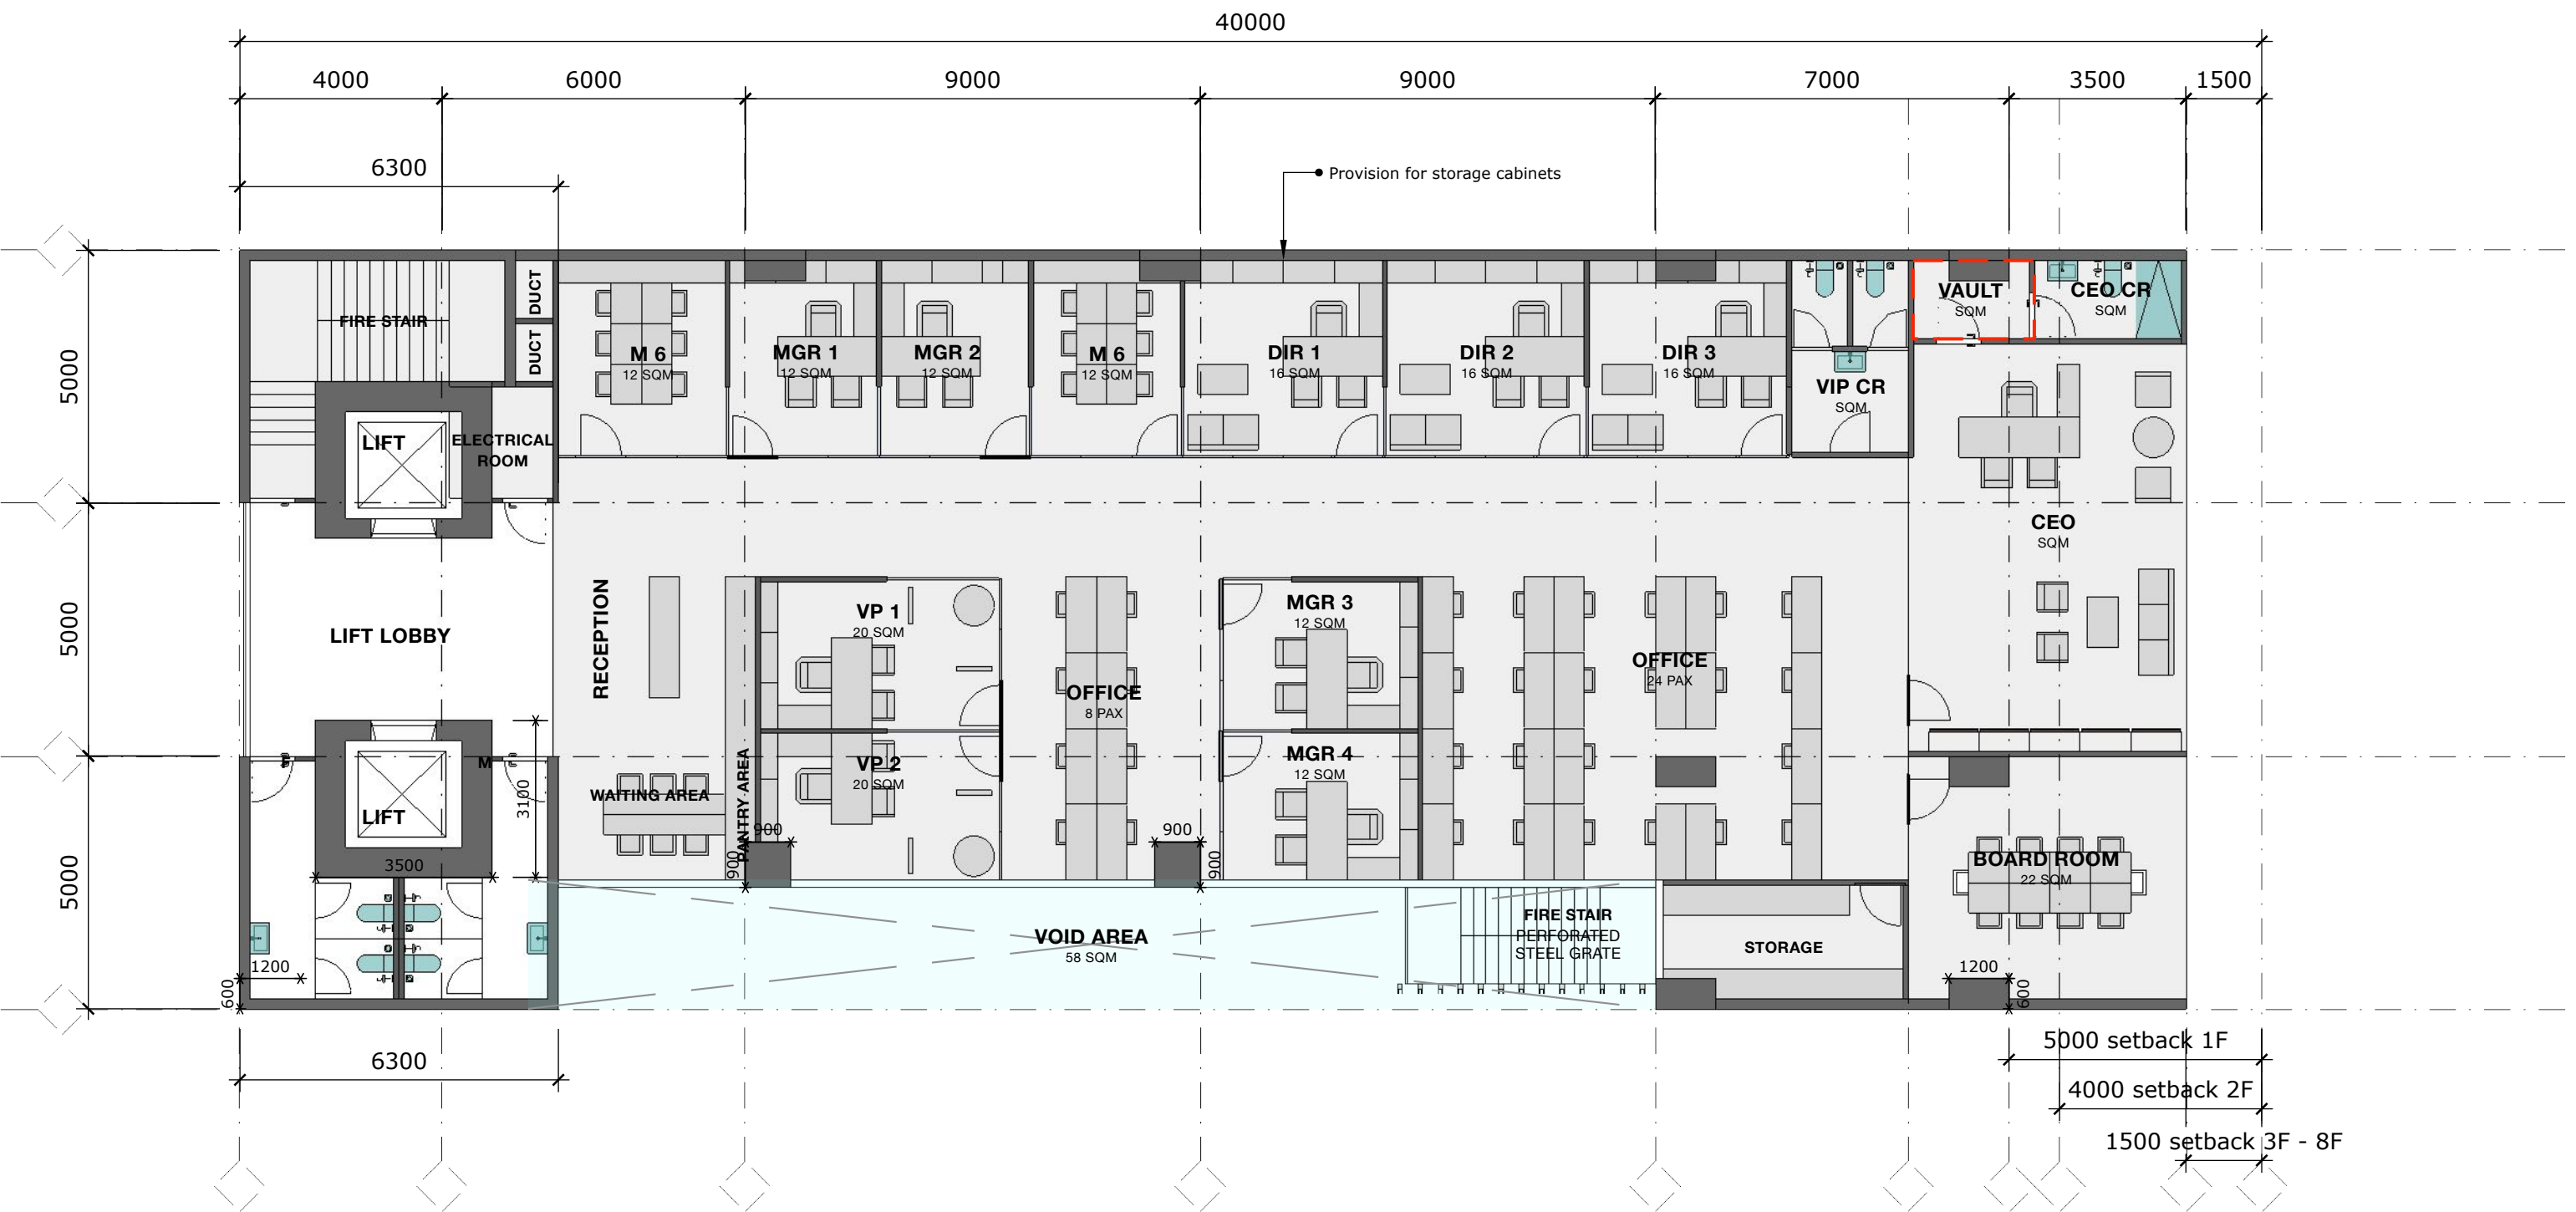

CLIENT
Mr Michael Cordova

DESIGN
ATELIER 01 PTE LTD
201013151G

ANG XINWEI
+65 98622425
SHIRLEY TAN
+65 94383637

PROJECT TITLE
795, Edsa Highway,
Quezon City, 1100 Metro Manila,
Philippines


FILE NAME
PH201908 FORMULA OIL
CORPORATION 27

ISSUE
07 February 2022

PAGE
/ 10

SCALE
LAYOUTS
A3 1:100
SECTIONS
A3 1:50
DETAILS
A3 1:20

DRAWING NAME
6F: FOC MT

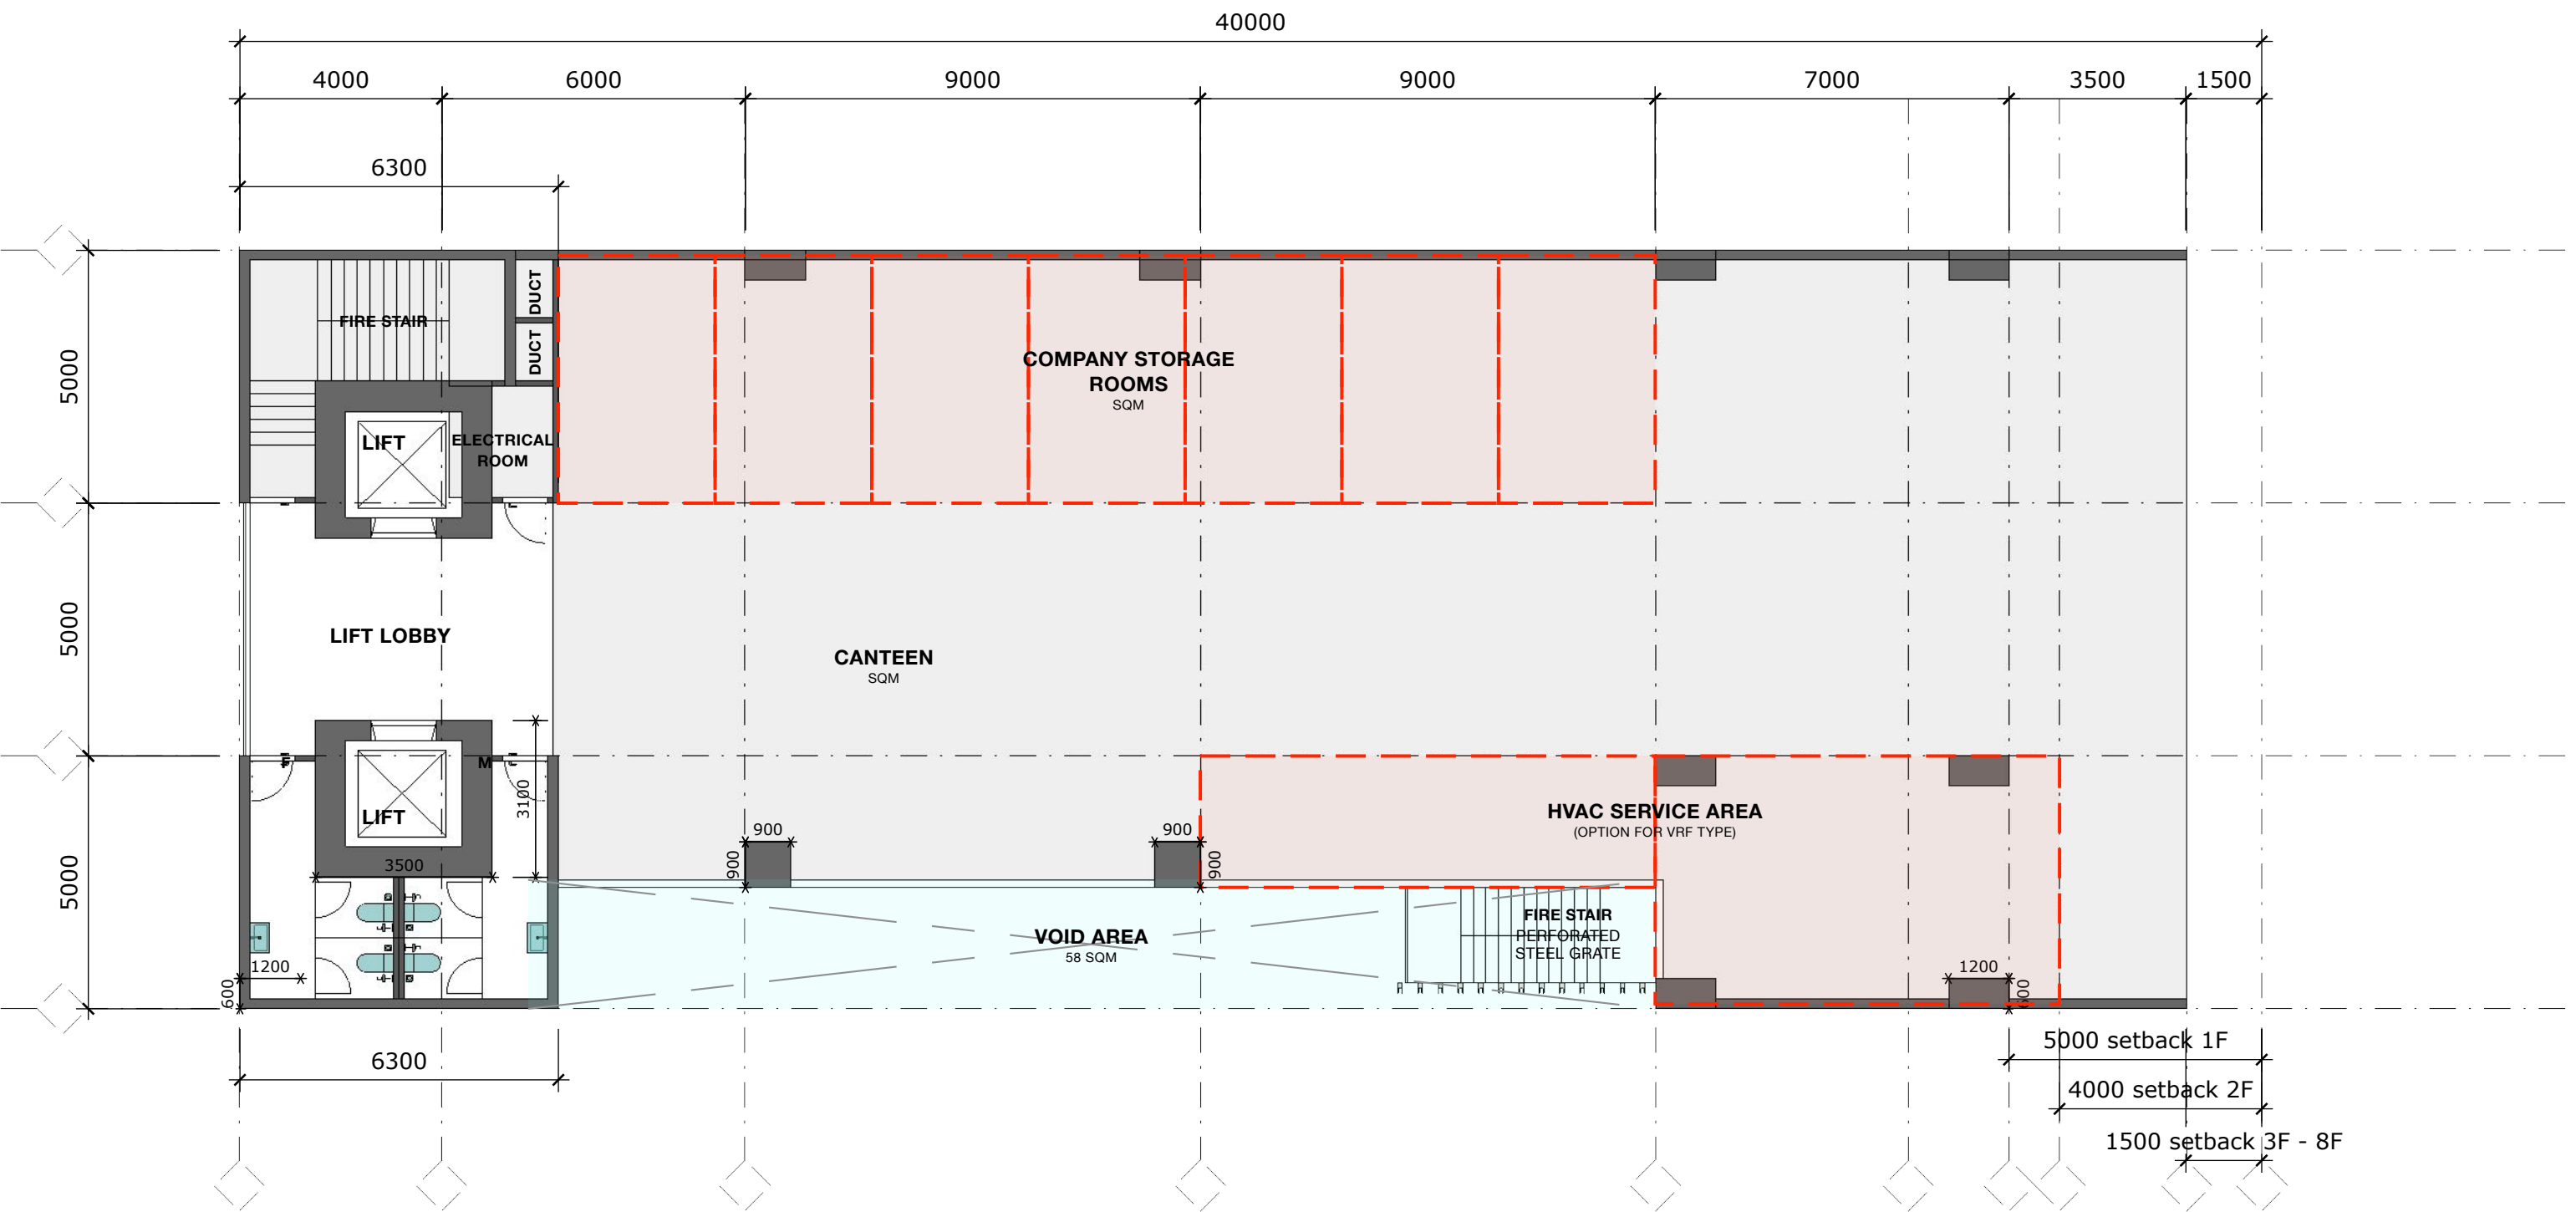

CLIENT
Mr Michael Cordova

DESIGN
ATELIER 01 PTE LTD
201013151G

ANG XINWEI
+65 98622425
SHIRLEY TAN
+65 94383637

PROJECT TITLE
795, Edsa Highway,
Quezon City, 1100 Metro Manila,
Philippines

FILE NAME
PH201908 FORMULA OIL
CORPORATION 27


ISSUE
07 February 2022

PAGE
/ 10

SCALE
LAYOUTS
A3 1:100
SECTIONS
A3 1:50
DETAILS
A3 1:20

DRAWING NAME

7F: STORAGE, CANTEEN, SERVICES

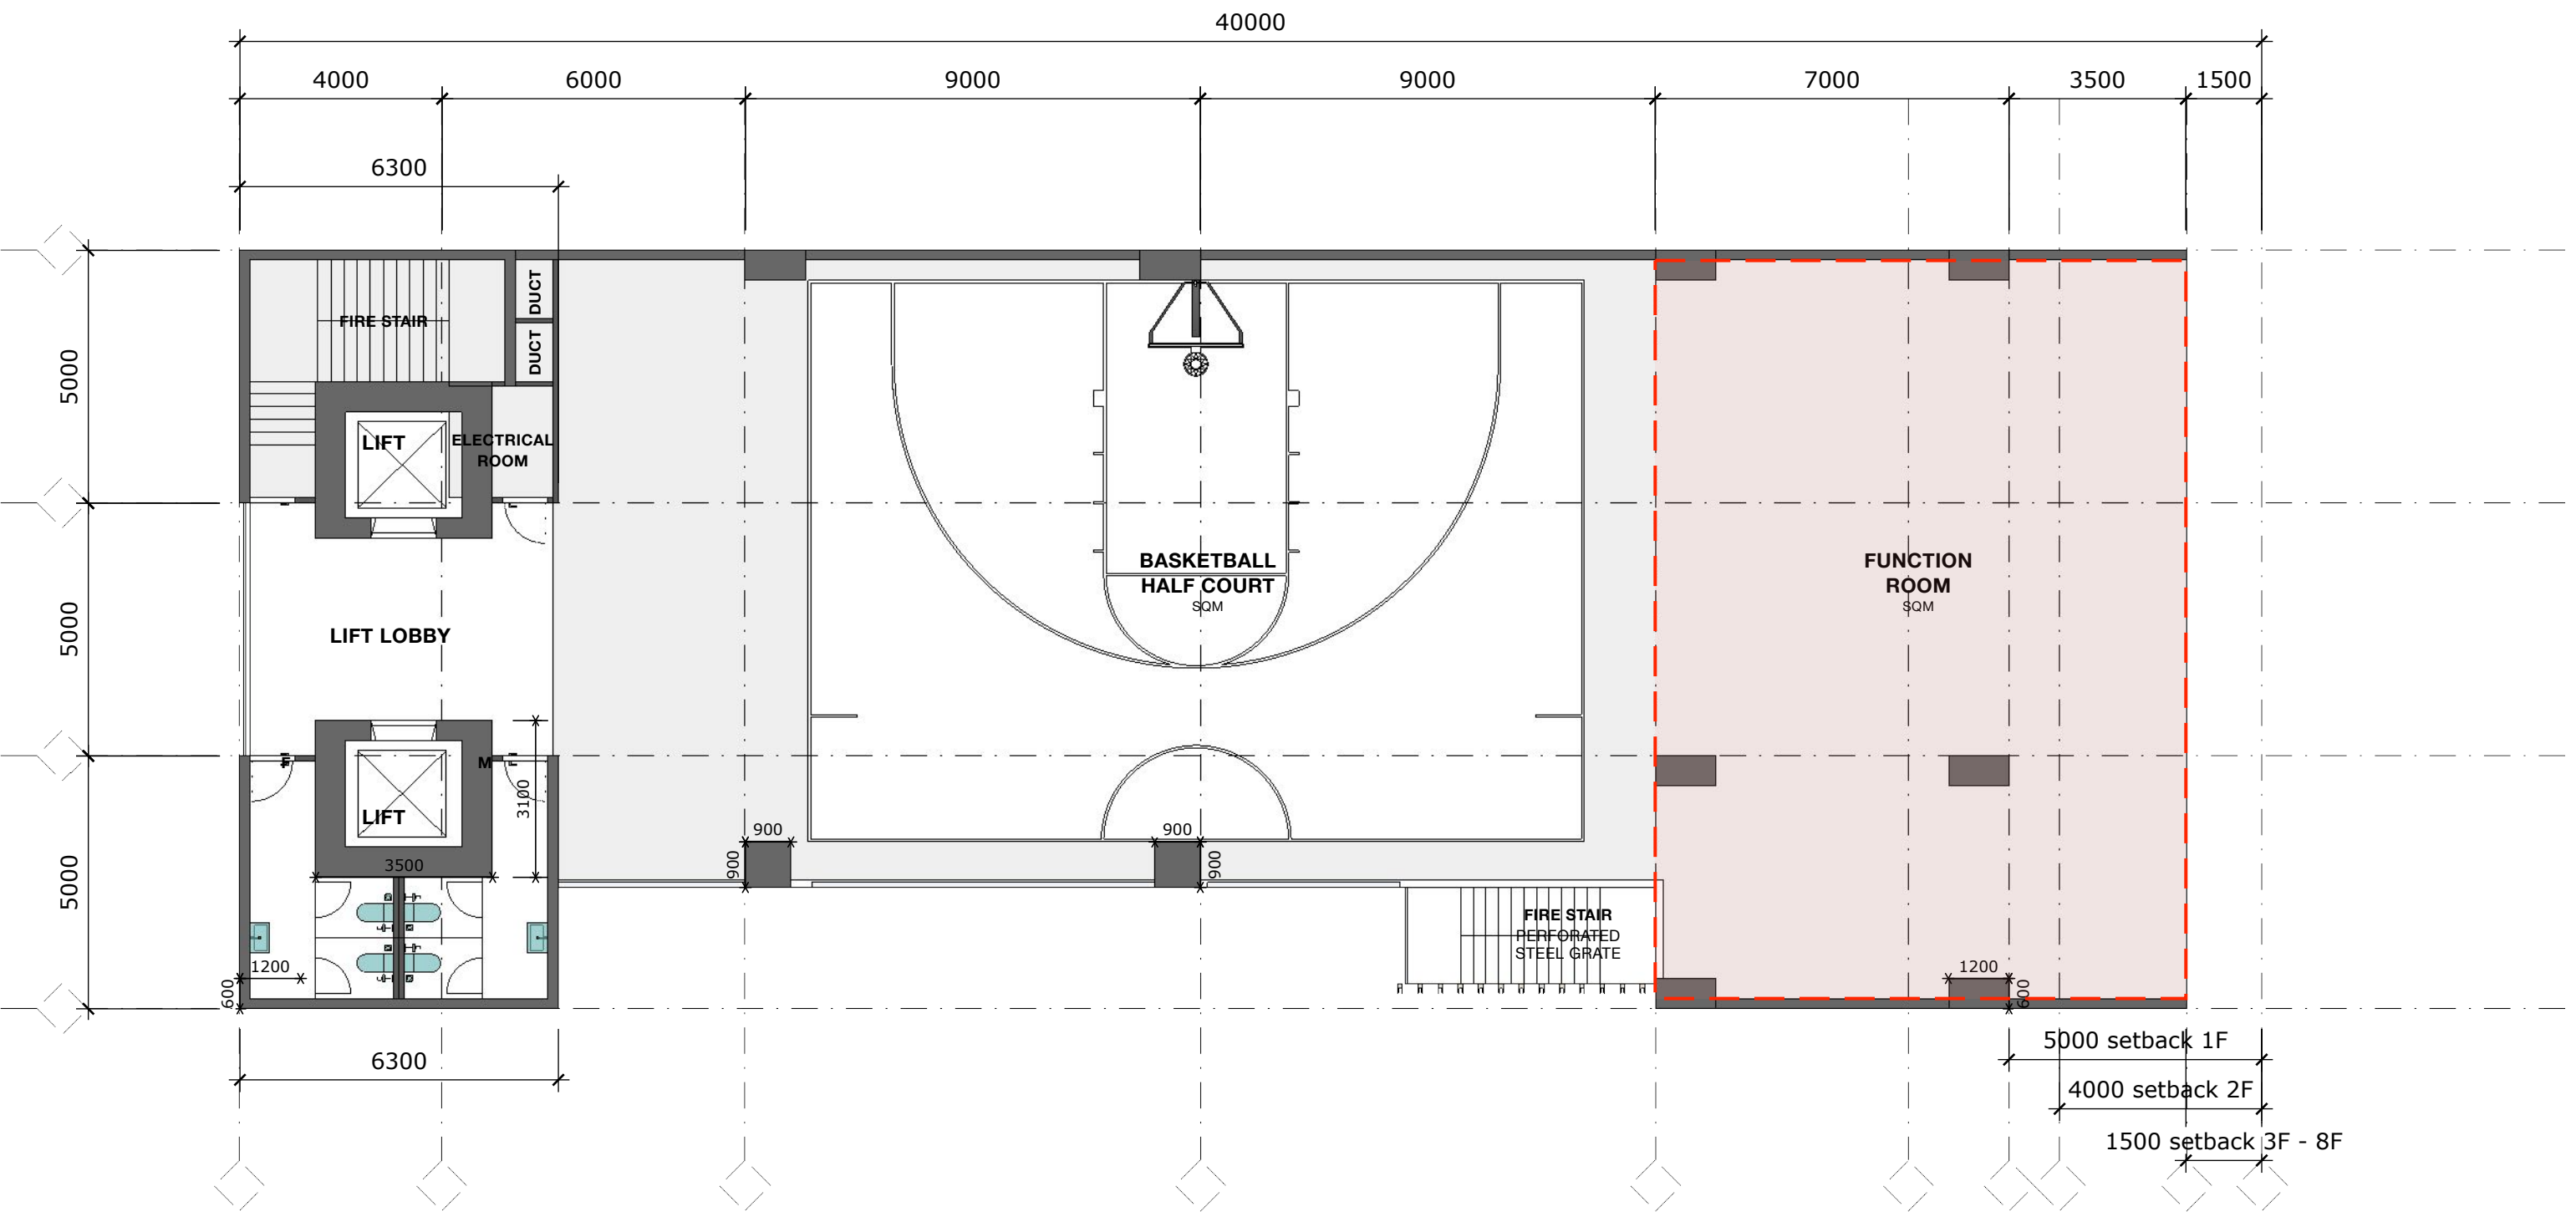

CLIENT
Mr Michael Cordova

DESIGN
ATELIER 01 PTE LTD
201013151G

ANG XINWEI
+65 98622425
SHIRLEY TAN
+65 94383637

PROJECT TITLE
795, Edsa Highway,
Quezon City, 1100 Metro Manila,
Philippines


FILE NAME
PH201908 FORMULA OIL
CORPORATION 27

ISSUE
07 February 2022

PAGE
/ 10

SCALE
LAYOUTS
A3 1:100
SECTIONS
A3 1:50
DETAILS
A3 1:20

DRAWING NAME
8F: FUNCTION / BBALL

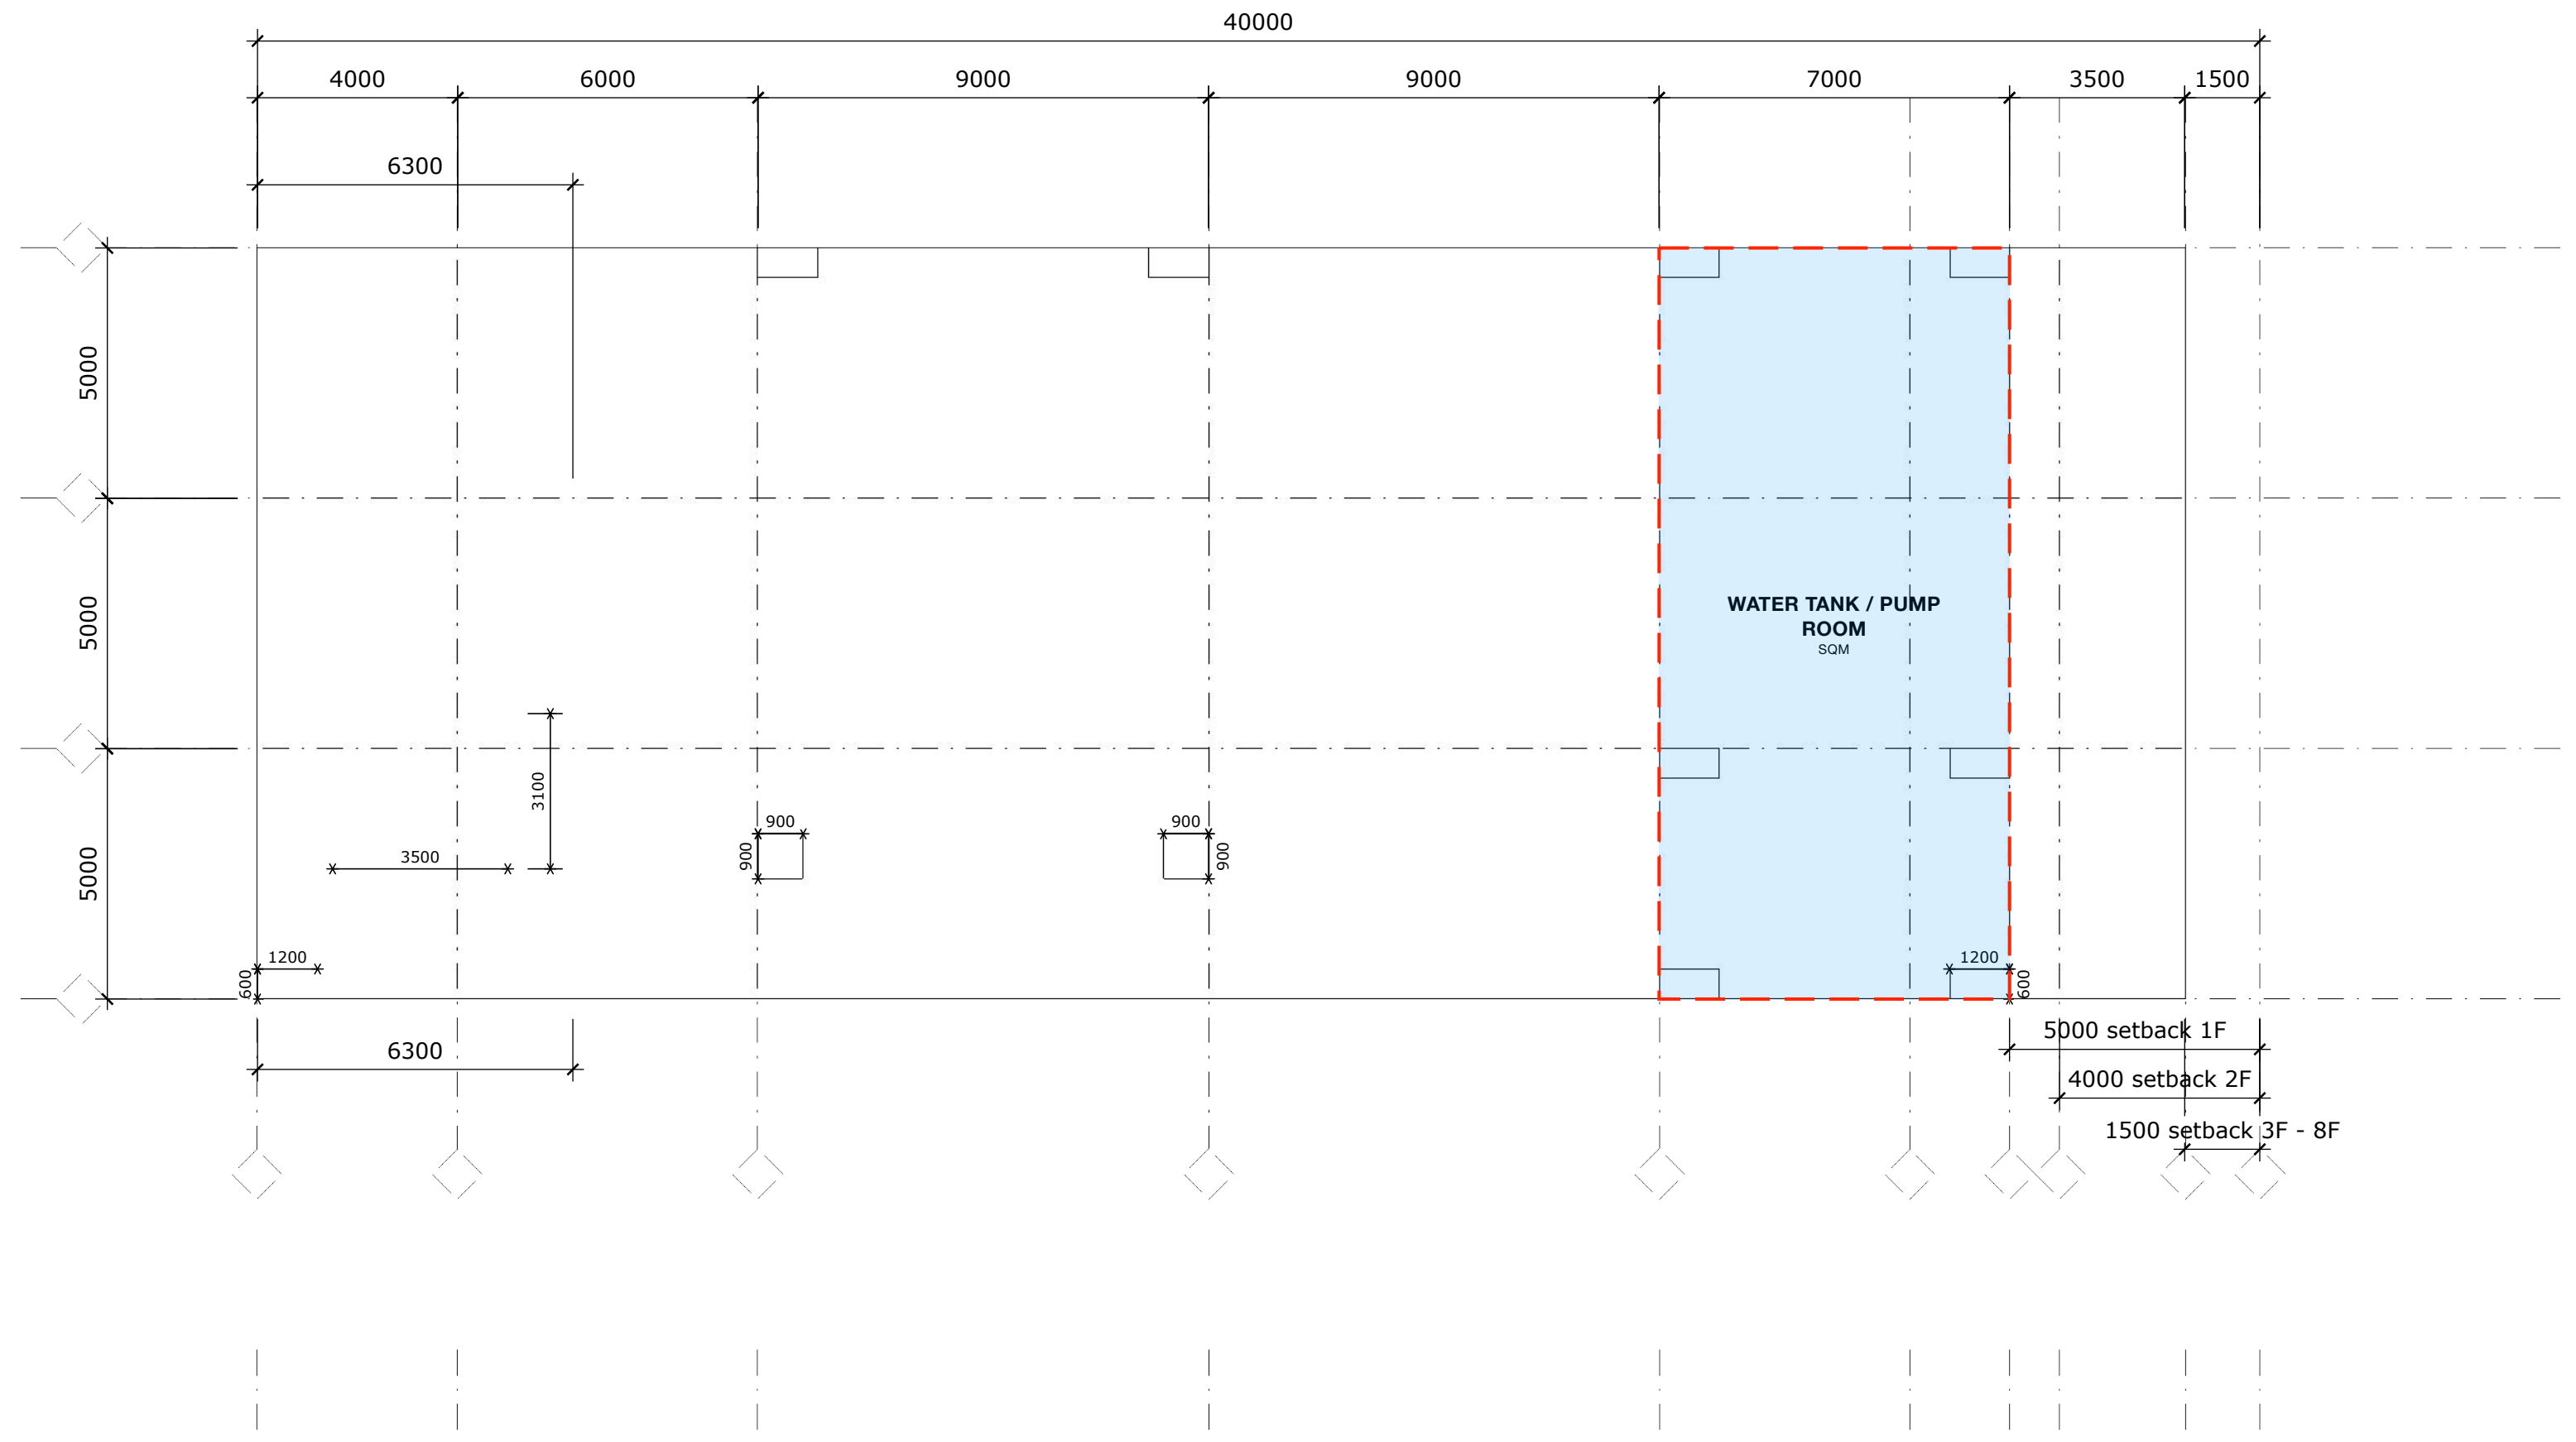

CLIENT
Mr Michael Cordova

DESIGN
ATELIER 01 PTE LTD
201013151G

ANG XINWEI
+65 98622425
SHIRLEY TAN
+65 94383637

PROJECT TITLE
795, Edsa Highway,
Quezon City, 1100 Metro Manila,
Philippines

FILE NAME
PH201908 FORMULA OIL
CORPORATION 27


ISSUE
07 February 2022

PAGE
/ 10


SCALE
LAYOUTS
A3 1:100
SECTIONS
A3 1:50
DETAILS
A3 1:20

DRAWING NAME

RF: ROOF

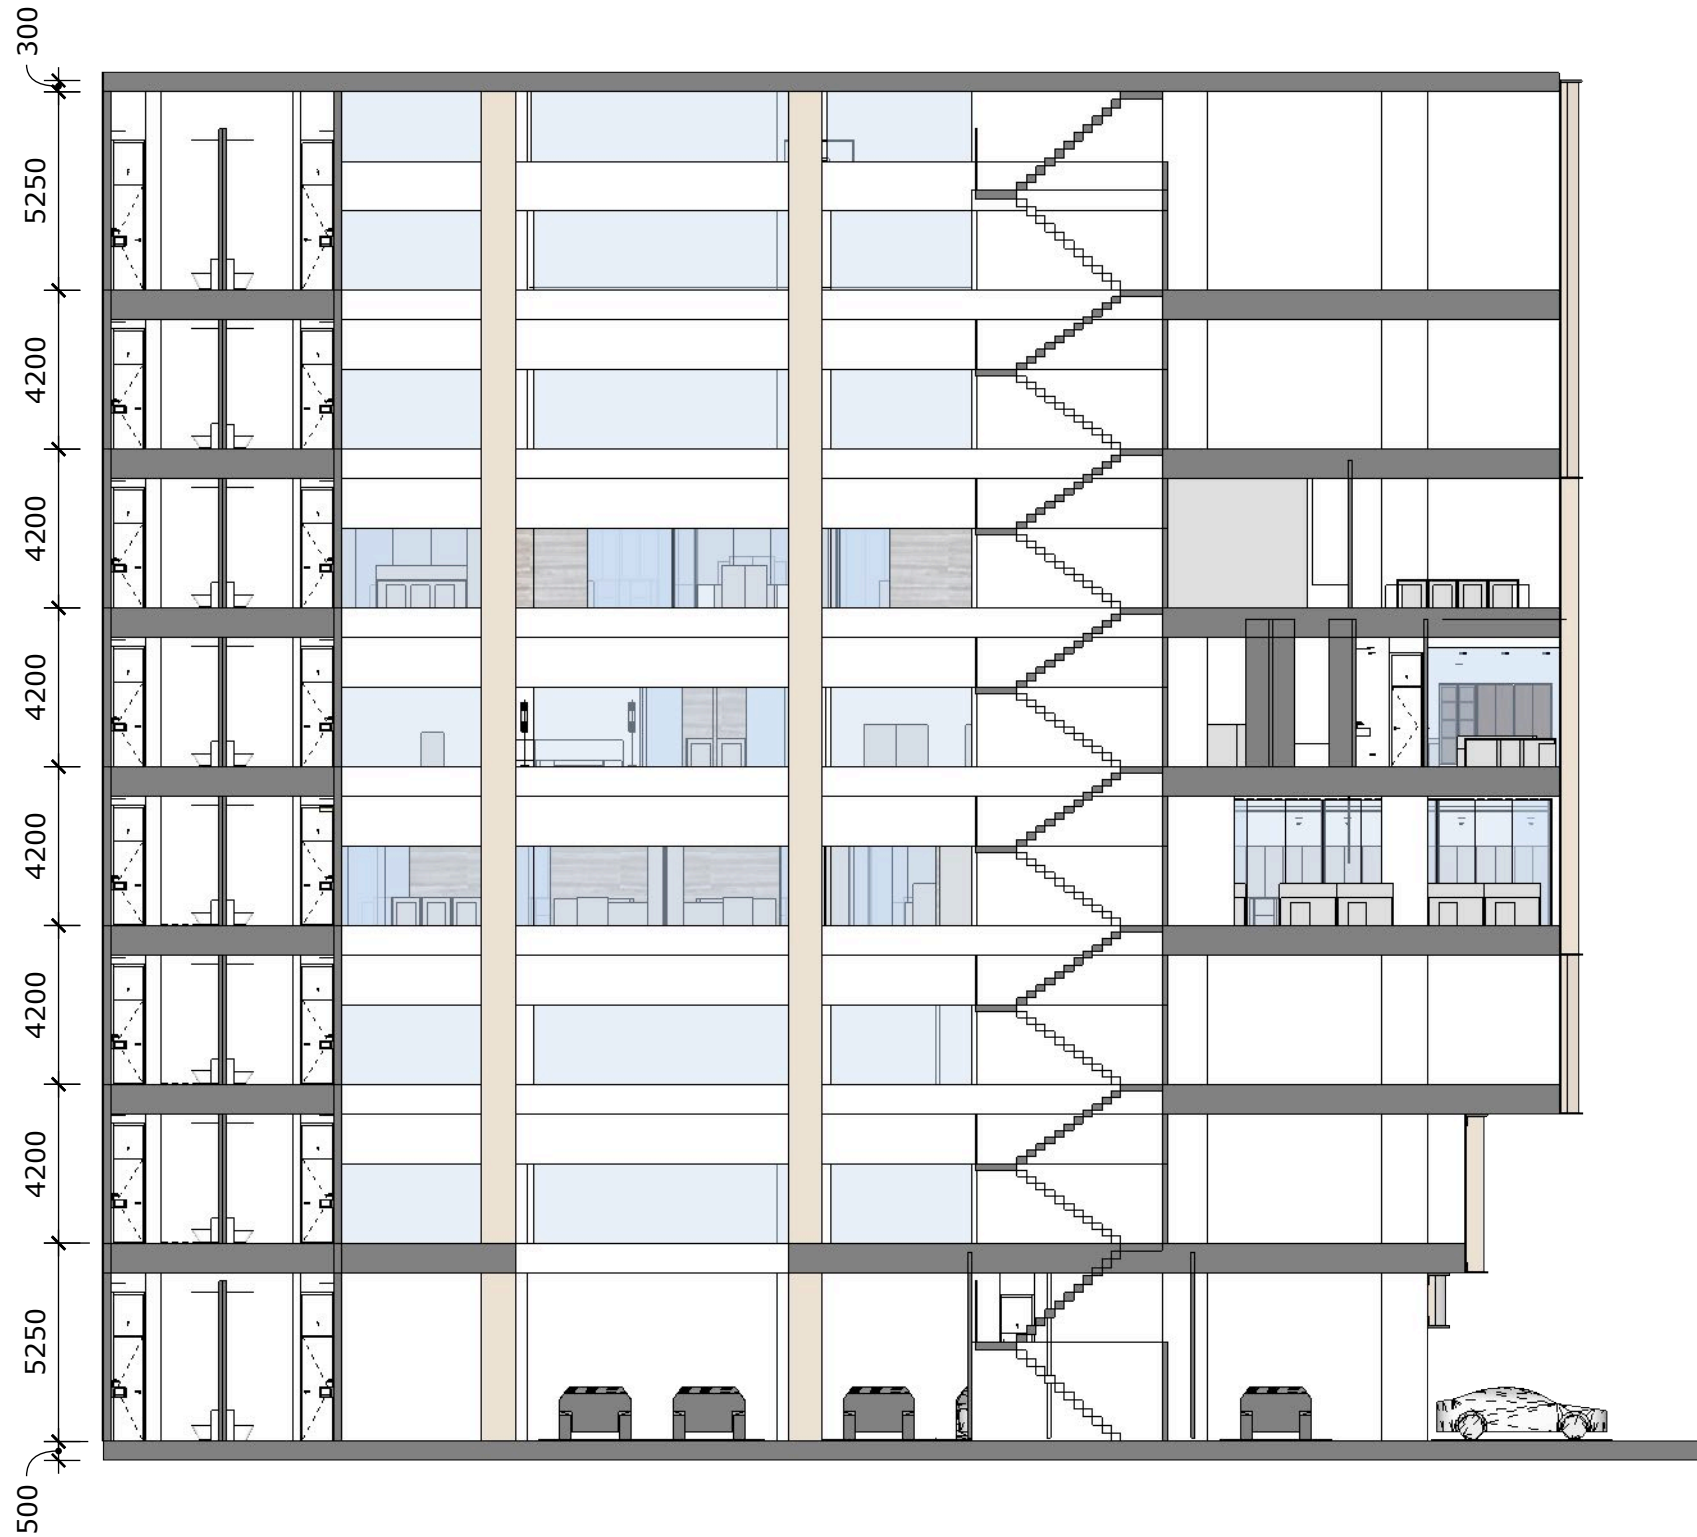

- RF - ROOF
- 8F - FUNCTION ROOM, BBALL COURT
- 7F - CANTEEN, STORAGE, SERVICES
- 6F - FOC MT
- 5F - GPI
- 4F - PCLC PPC
- 3F - FOC + LEASE
- 2F - LEASE
- 1F - CARPARK

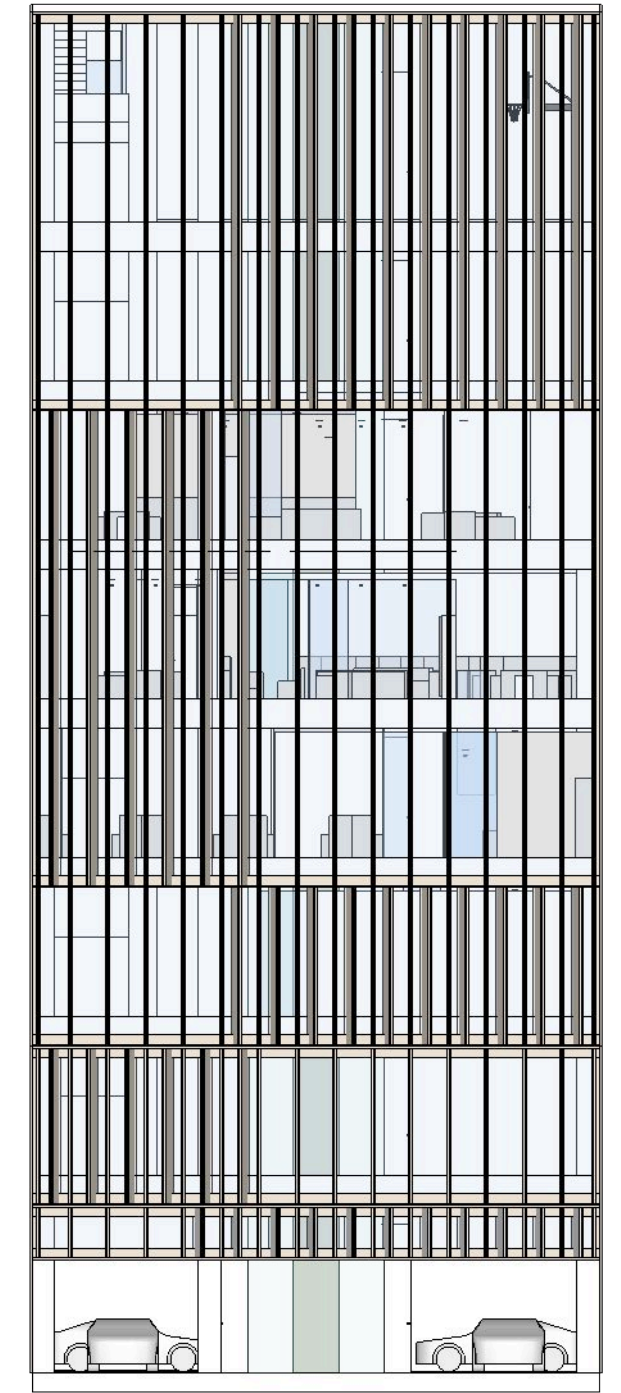

CLIENT
Mr Michael Cordova

DESIGN
ATELIER 01 PTE LTD
201013151G

ANG XINWEI
+65 98622425
SHIRLEY TAN
+65 94383637

PROJECT TITLE
795, Edsa Highway,
Quezon City, 1100 Metro Manila,
Philippines

FILE NAME
PH201908 FORMULA OIL
CORPORATION 27



ISSUE
07 February 2022

PAGE
/ 10

SCALE
LAYOUTS
A3 1:100
SECTIONS
A3 1:50
DETAILS
A3 1:20

DRAWING NAME
SECTION / ELEVATION



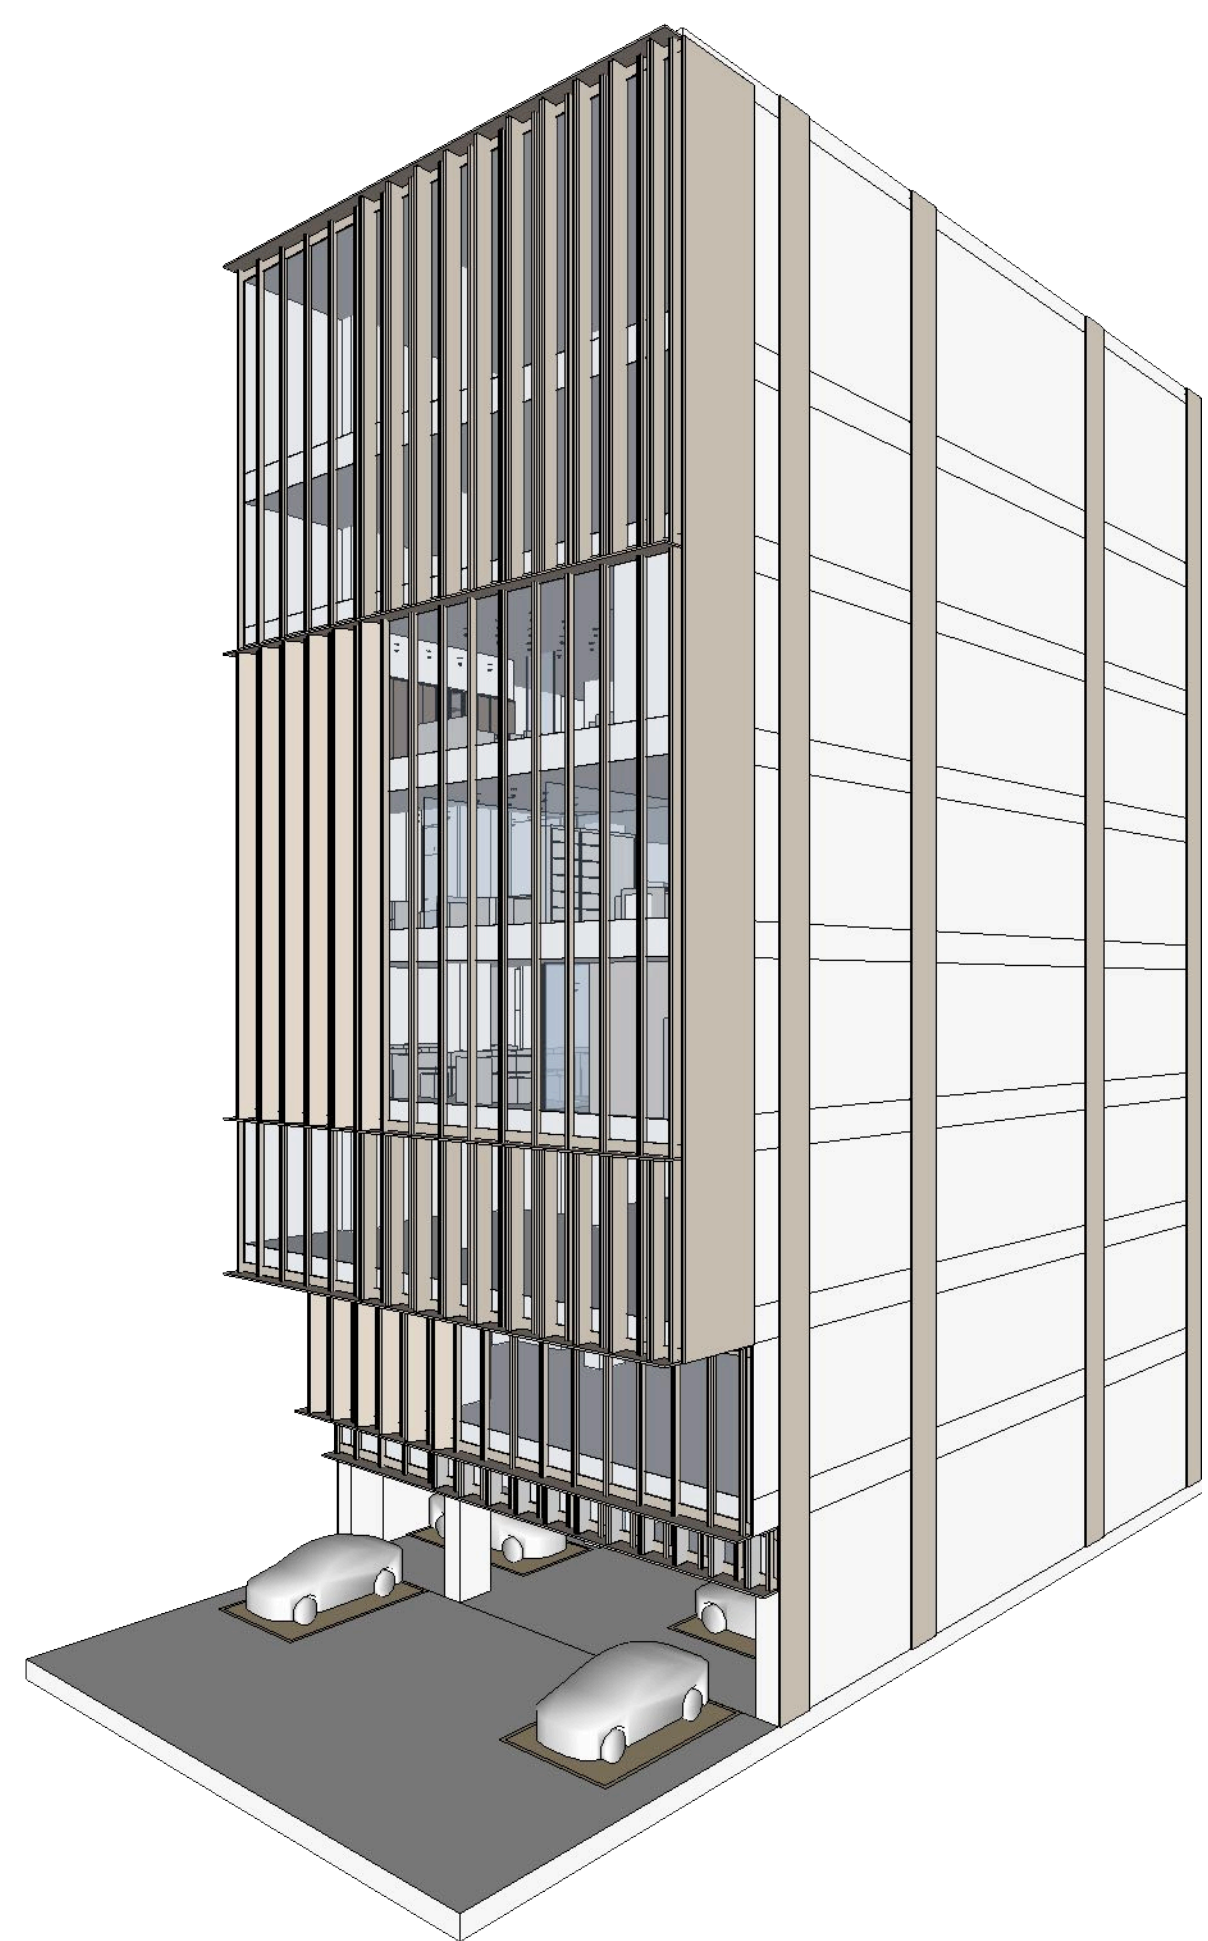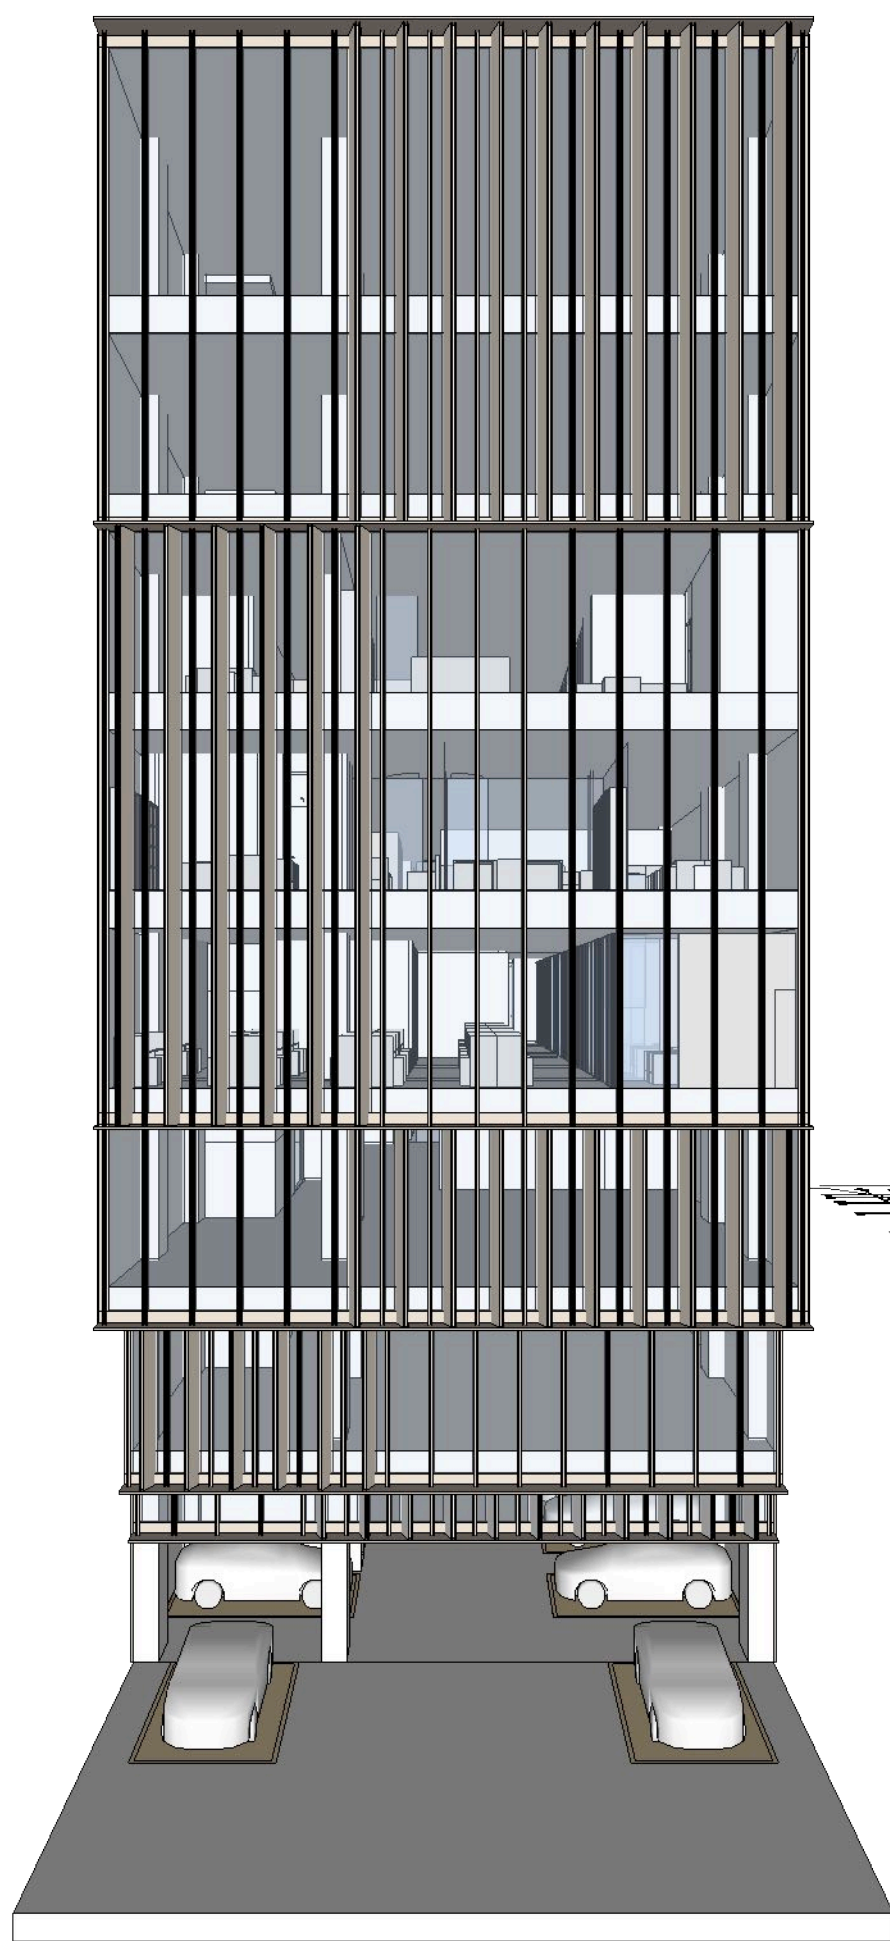

CLIENT
Mr Michael Cordova



DESIGN
ATELIER 01 PTE LTD
201013151G
ANG XINWEI
+65 98622425
SHIRLEY TAN
+65 94383637

PROJECT TITLE
795, Edsa Highway,
Quezon City, 1100 Metro Manila,
Philippines
FILE NAME
PH201908 FORMULA OIL
CORPORATION 27

ISSUE
07 February 2022
PAGE
/ 10

SCALE
LAYOUTS
A3 1:100
SECTIONS
A3 1:50
DETAILS
A3 1:20

DRAWING NAME
PERSPECTIVES

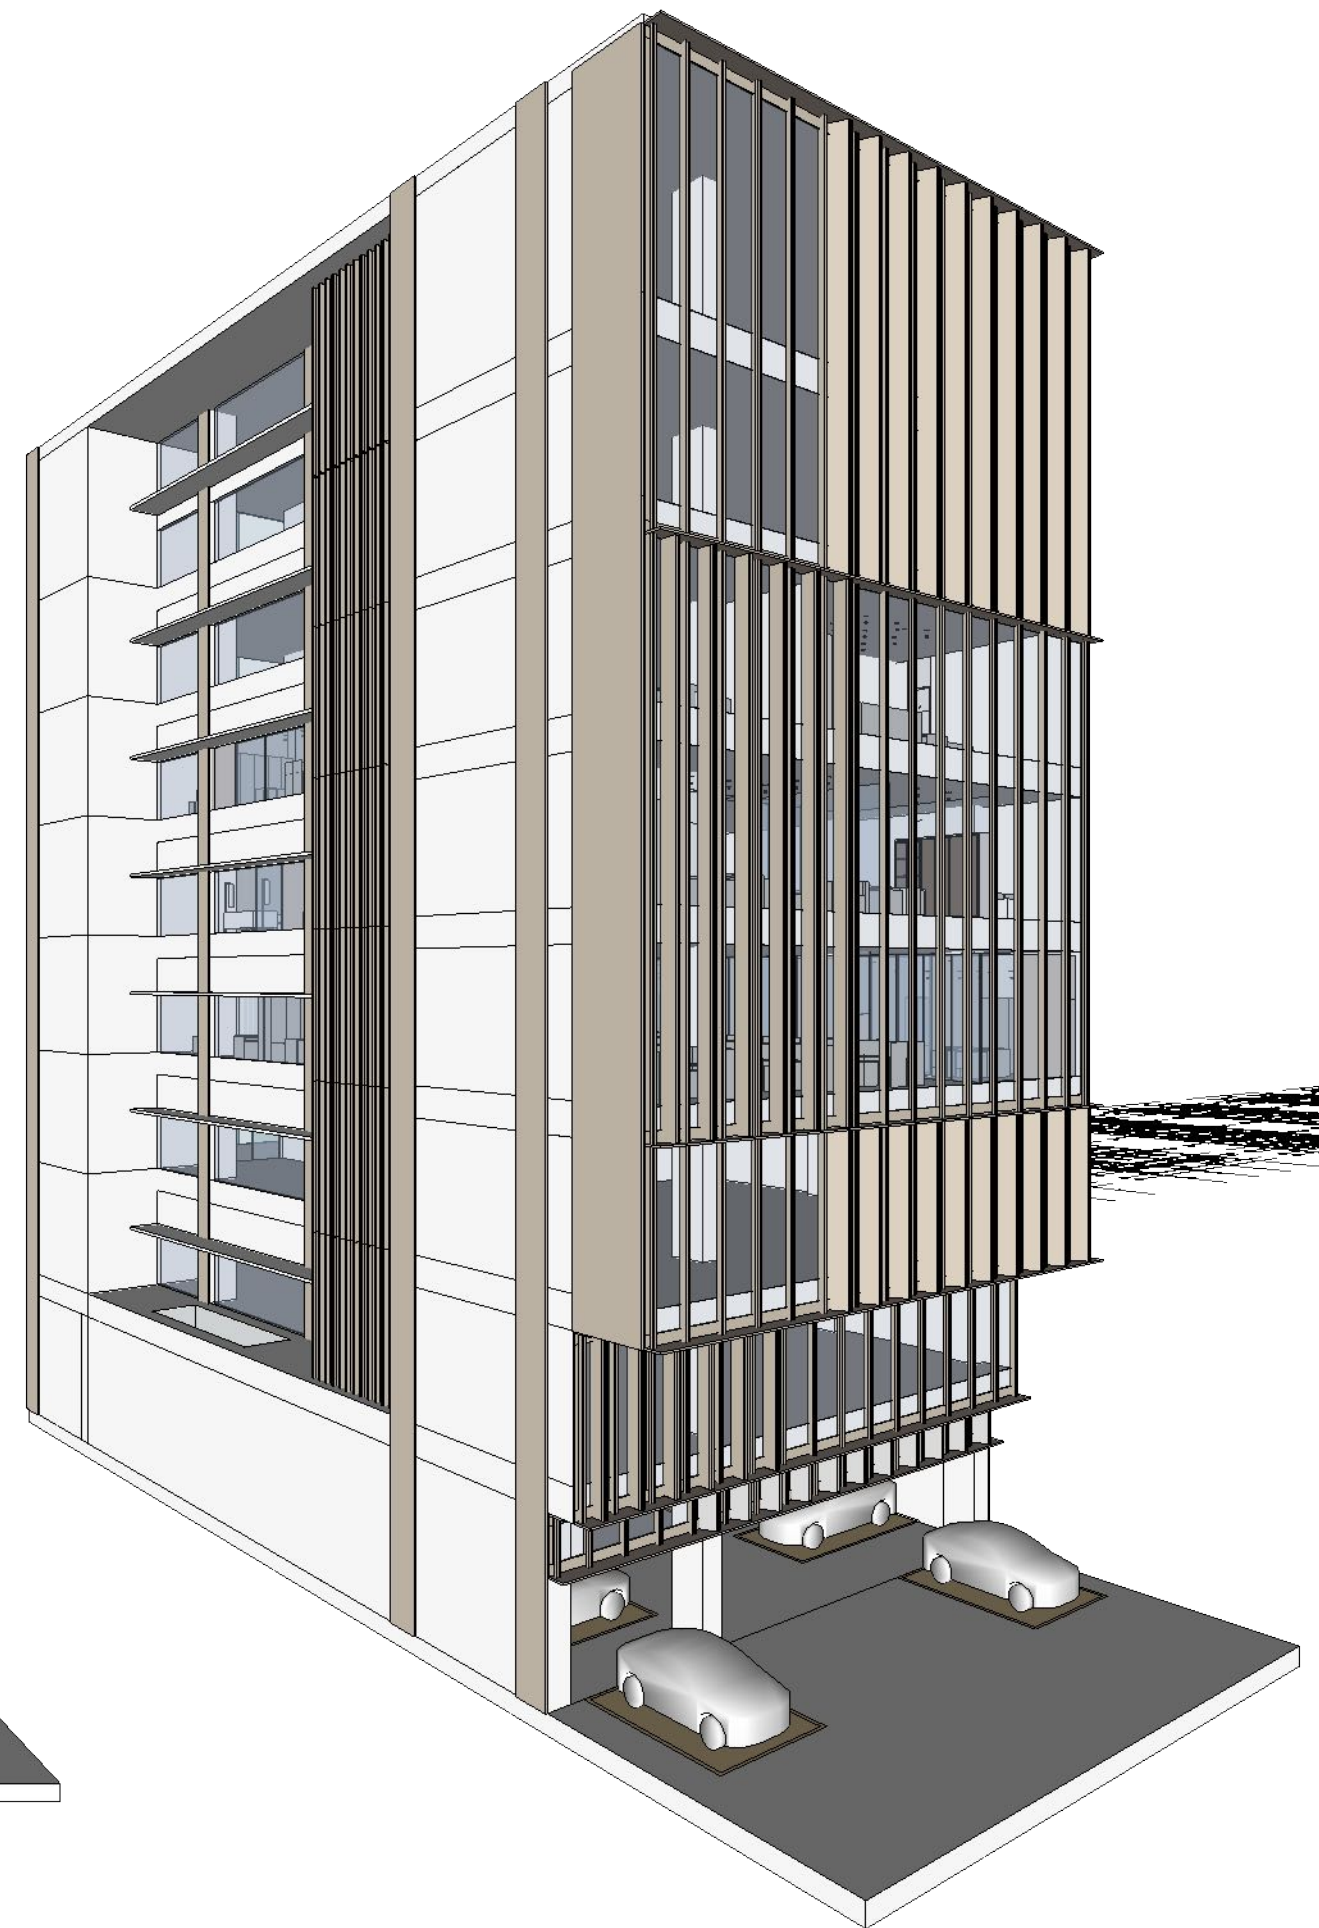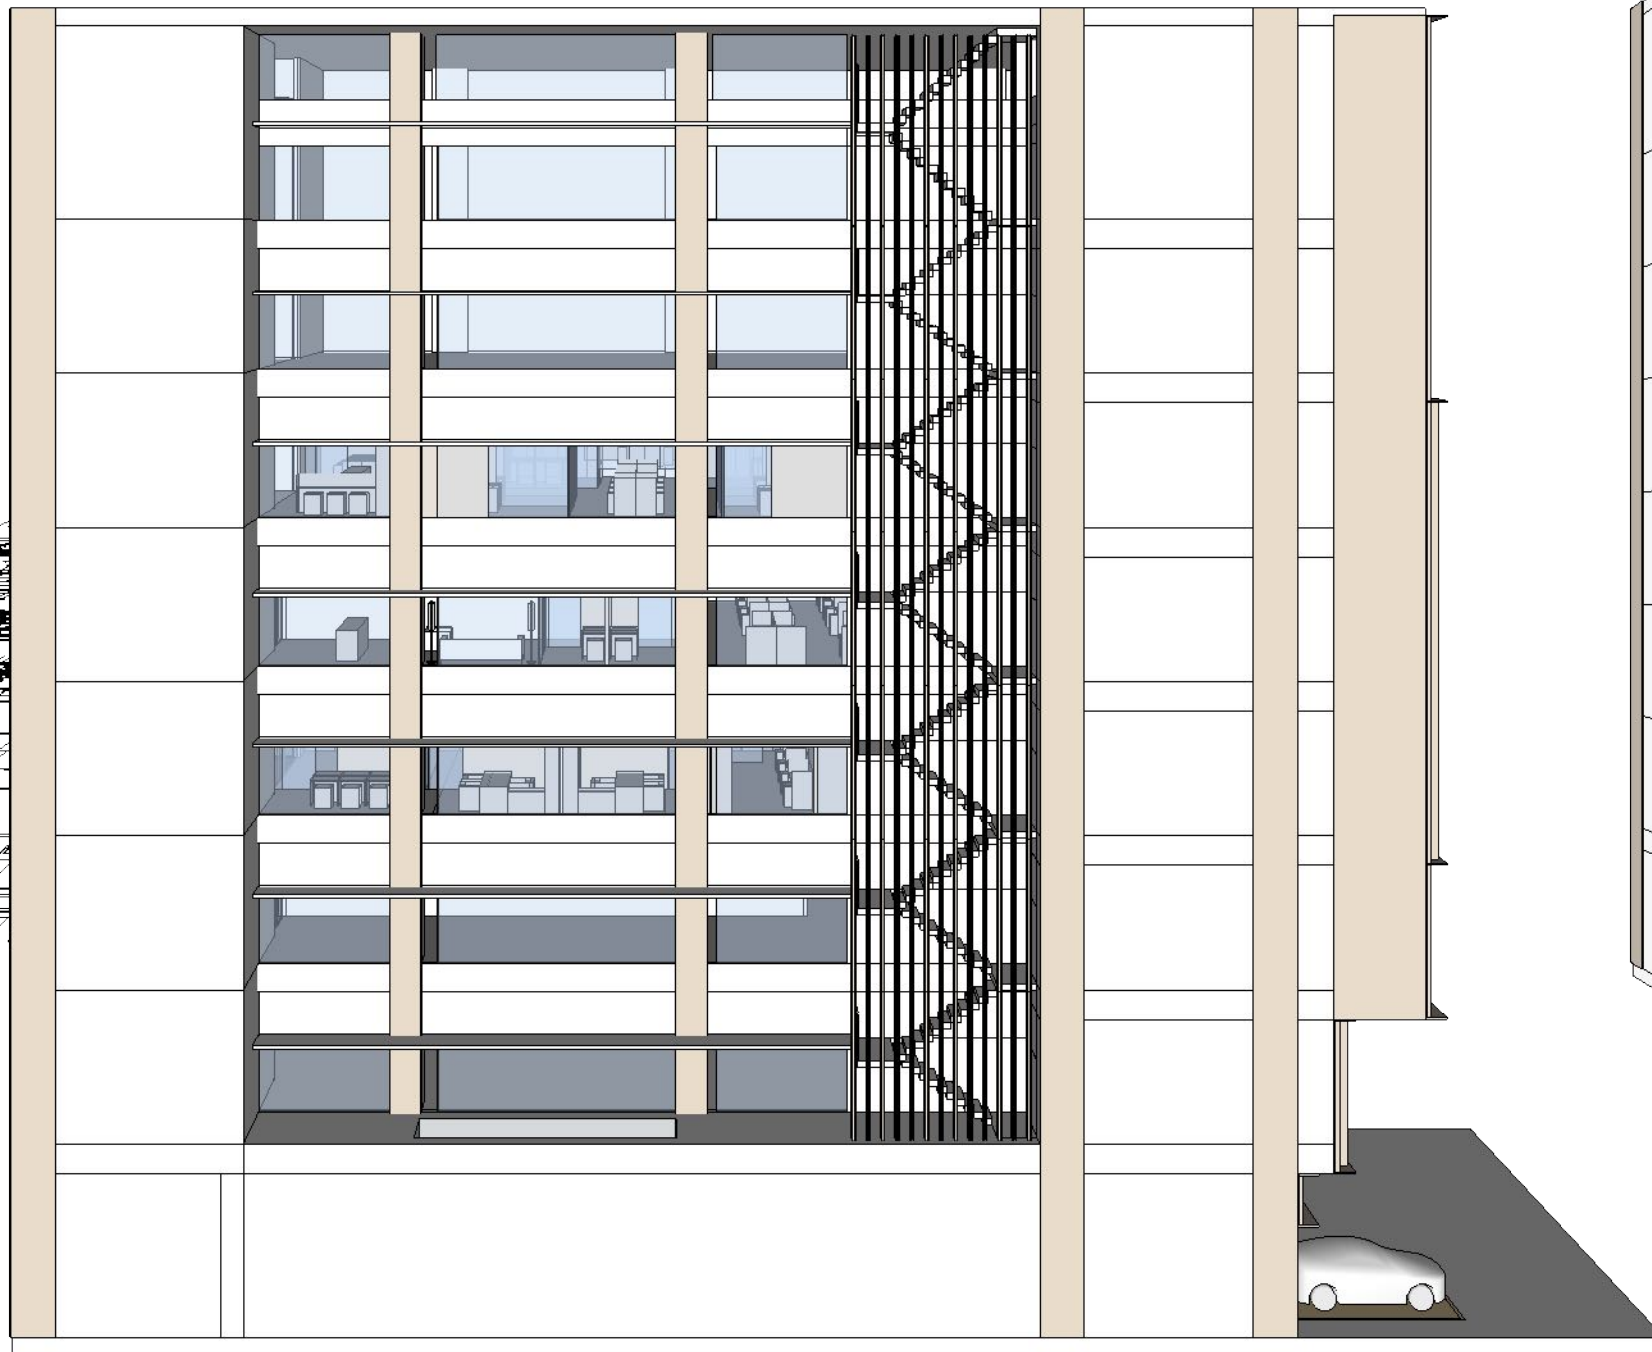

CLIENT
Mr Michael Cordova

DESIGN
ATELIER 01 PTE LTD
201013151G

ANG XINWEI
+65 98622425
SHIRLEY TAN
+65 94383637

PROJECT TITLE
795, Edsa Highway,
Quezon City, 1100 Metro Manila,
Philippines

FILE NAME
PH201908 FORMULA OIL
CORPORATION 27

ISSUE
07 February 2022

PAGE
/ 10

SCALE
LAYOUTS
A3 1:100
SECTIONS
A3 1:50
DETAILS
A3 1:20

DRAWING NAME
PERSPECTIVES



THANKYOU

ATELIER 01 PTE LTD

07 February 2022